

JOINS SHEET 2

PLAN
SCALE 1:200

LEGEND

- KERB AND GUTTER
- ASPHALT ROAD
- CONCRETE FOOTPATH/DRIVEWAY
- LANDSCAPING / RAIN GARDEN
- GUTTER BRIDGE
- DIRECTIONAL AID
- EXISTING SURVEYED FEATURE
- STORMWATER PITS
- PEDESTRIAN CROSSING FLOODLIGHT
- AVAILABLE CAR PARKING SPACE
- EXISTING TREE

NOTE:
ALL DESIGN ELEMENTS ARE SUBJECT TO DETAIL DESIGN

PDF created on \$DATE\$ 12:40:51 PM

A	ISSUED FOR	dd-mm-yy	??
No.	AMENDMENT DETAILS	DATE	INITIALS
A3 ORIGINAL	THIS SHEET WAS PREPARED IN COLOUR AND WILL BE INCOMPLETE IF COPIED		


SCALE	
SCALE 1:200	
COORDINATE SYSTEM: MGA ZONE 56	HEIGHT DATUM: AHD

	INFRASTRUCTURE AND PROPERTY
	ASSETS AND PROJECTS
	CIVIL SERVICES TEAM
DESIGNED:	R CLARKE
REVIEWED:	-

MICROSTATION FILE:	PRJ-00201297_03.dgn	SUR:	J COSGROVE
12d PROJECT FILE:	C4463_DESIGN.project	F.B.:	532
PPM PROJECT No.:	PRJ 00201297	L.B.:	-
CONSULTATION PLAN			

CITY OF NEWCASTLE	
WILKINSON AVENUE, BIRMINGHAM GARDENS AT KING STREET	
RAISED PEDESTRIAN CROSSING AND FOOTPATH CONSTRUCTION	

CN PLAN No.	SHEET No.
R7935	1
	OF
	2
AMENDMENT No.	SHEETS
A	

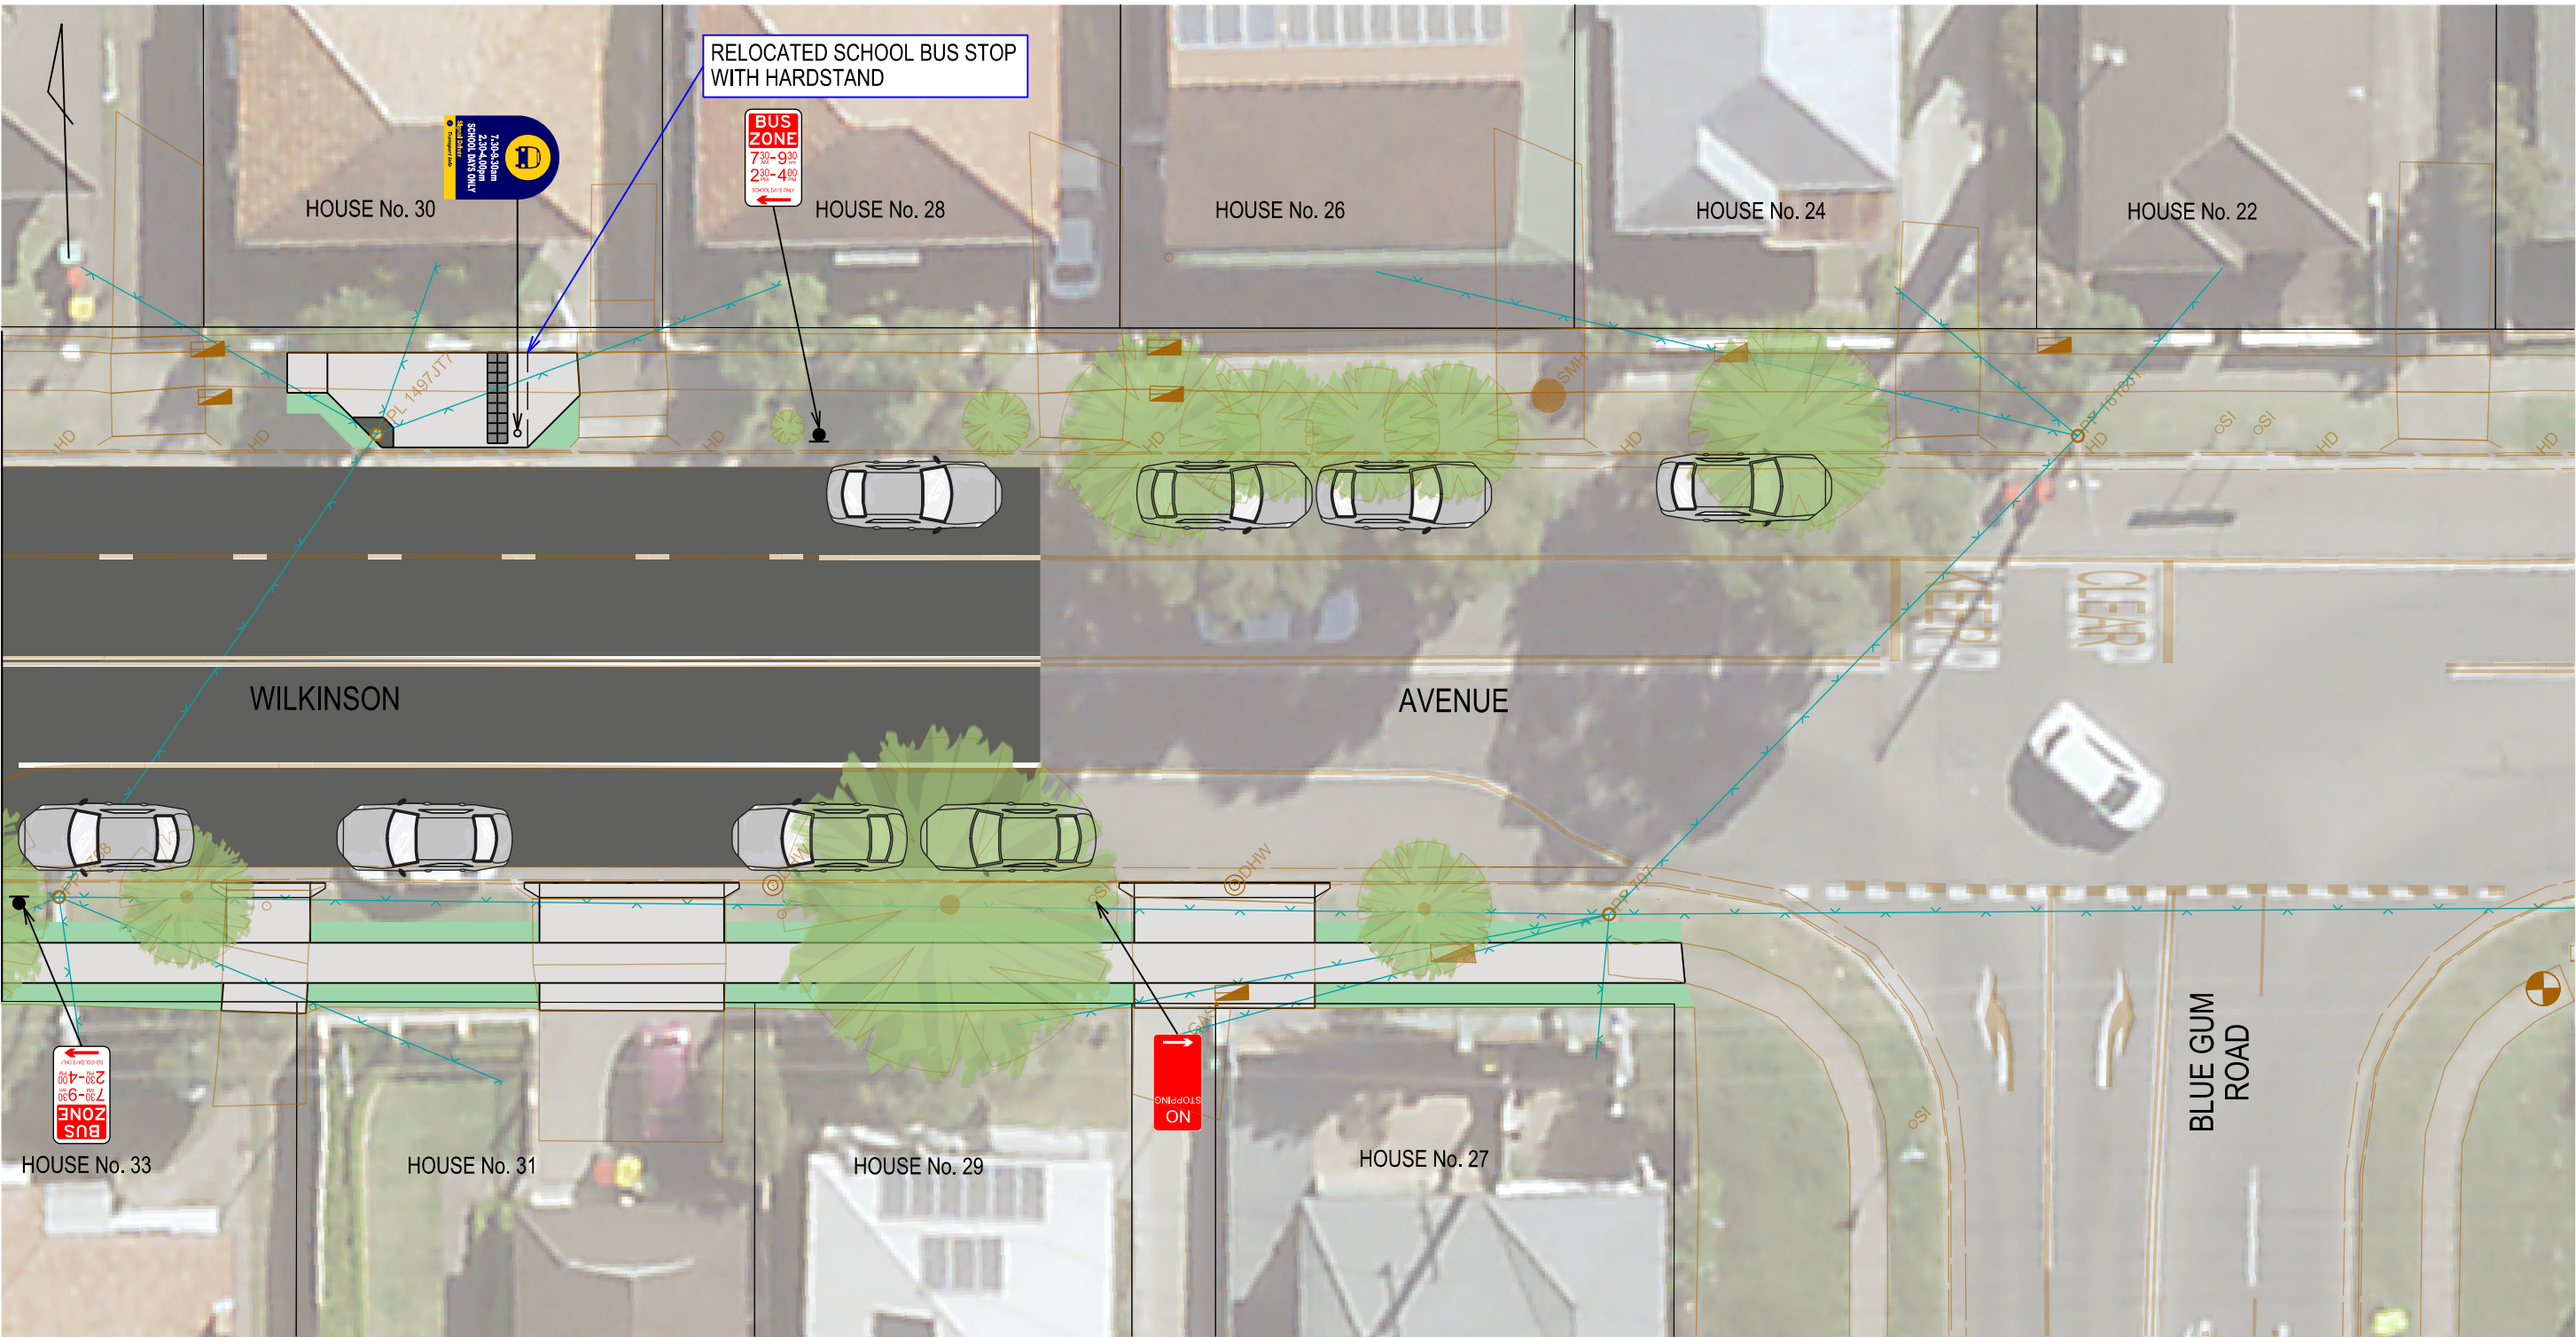

PLAN

SCALE 1:200

LEGEND

- ASPHALT ROAD
- CONCRETE FOOTPATH/DRIVEWAY
- DIRECTIONAL AID
- EXISTING SURVEYED FEATURE
- EXISTING TREE
- AVAILABLE CAR PARKING SPACE

NOTE:
ALL DESIGN ELEMENTS ARE SUBJECT TO DETAIL DESIGN

				<div>SCALE</div> <div><div>0246810</div><div>SCALE 1:200</div></div>		<div><div><div></div><div></div><div></div><div></div><div></div></div><div>City of Newcastle</div></div>	INFRASTRUCTURE AND PROPERTY	MICROSTATION FILE: PRJ-00201297_03.dgn	SUR: J COSGROVE	CITY OF NEWCASTLE		CN PLAN No.	SHEET No. 2 OF 2 SHEETS
							ASSETS AND PROJECTS	12d PROJECT FILE: C4463_DESIGN.project	F.B.: 532	WILKINSON AVENUE, BIRMINGHAM GARDENS AT KING STREET RAISED PEDESTRIAN CROSSING AND FOOTPATH CONSTRUCTION		R7935	
							CIVIL SERVICES TEAM	PPM PROJECT No.: PRJ 00201297	L.B.: -				
A	ISSUED FOR			dd-mm-yy	??	DESIGNED:	R CLARKE		CONSULTATION PLAN		AMENDMENT No. A		
No.	AMENDMENT DETAILS			DATE	INITIALS	REVIEWED:	-						
A3 ORIGINAL		THIS SHEET WAS PREPARED IN COLOUR AND WILL BE INCOMPLETE IF COPIED			COORDINATE SYSTEM: MGA ZONE 56	HEIGHT DATUM: AHD							