




JOINS BELOW

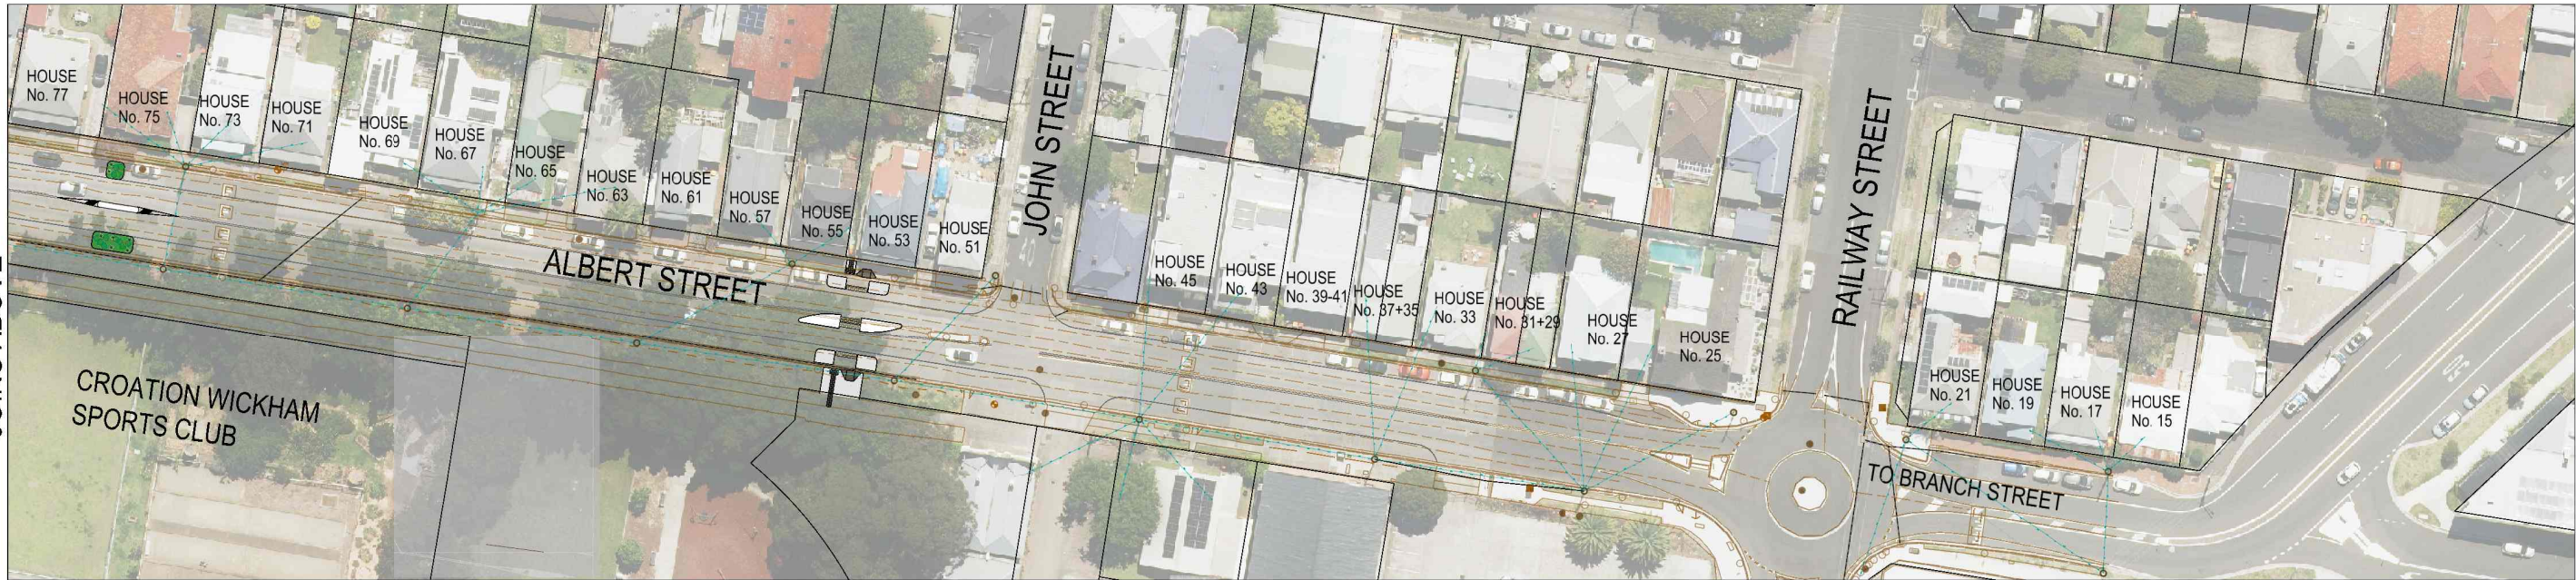

JOINS ABOVE

PLAN
SCALE 1:1000

LEGEND			
PROPOSED CONCRETE		PROPOSED KERB RAMP	
EXISTING TREES		PROPOSED 'E1' LINEMARKING	
PROPOSED SIGNAGE		PROPOSED 'BB' LINEMARKING	
PROPOSED TREE		PROPOSED CHEVRON MARKING	
PROPOSED LANDSCAPING		TGSI's (CHARCOAL COLOUR)	
OVERHEAD POWER		TGSI's (IVORY COLOUR)	
EXISTING B-POLE		PROPOSED STREET LIGHTING (TO BE INSTALLED BY OTHERS)	

PDF created on: 28/03/2023 3:19:28 PM

A	ISSUED FOR PUBLIC CONSULTATION	26-03-23	SD
No.	AMENDMENT DETAILS	DATE	INITIALS
A3 ORIGINAL	THIS SHEET WAS PREPARED IN COLOUR AND WILL BE INCOMPLETE IF COPIED		


SCALE	
SCALE 1:1000	
COORDINATE SYSTEM: MGA ZONE 56	HEIGHT DATUM: AHD

	INFRASTRUCTURE AND PROPERTY
	ASSETS AND PROJECTS
	CIVIL SERVICES TEAM
DESIGNED:	S DELANEY
REVIEWED:	A VISSER

MICROSTATION FILE:	SUR: M NIX
12d PROJECT FILE: C4443_DESIGN.project	F.B.: 534
PPM PROJECT No.: PRJ 00201287	L.B.: -
OVERALL PUBLIC CONSULTATION PLAN	


CITY OF NEWCASTLE	
ALBERT STREET, WICKHAM MAITLAND ROAD TO RAILWAY STREET CONSTRUCTION OF LOCAL AREA TRAFFIC MANAGEMENT (LATM) DEVICES	


CN PLAN No.	SHEET No.
R7923	1
	OF
	9
AMENDMENT No. A	SHEETS

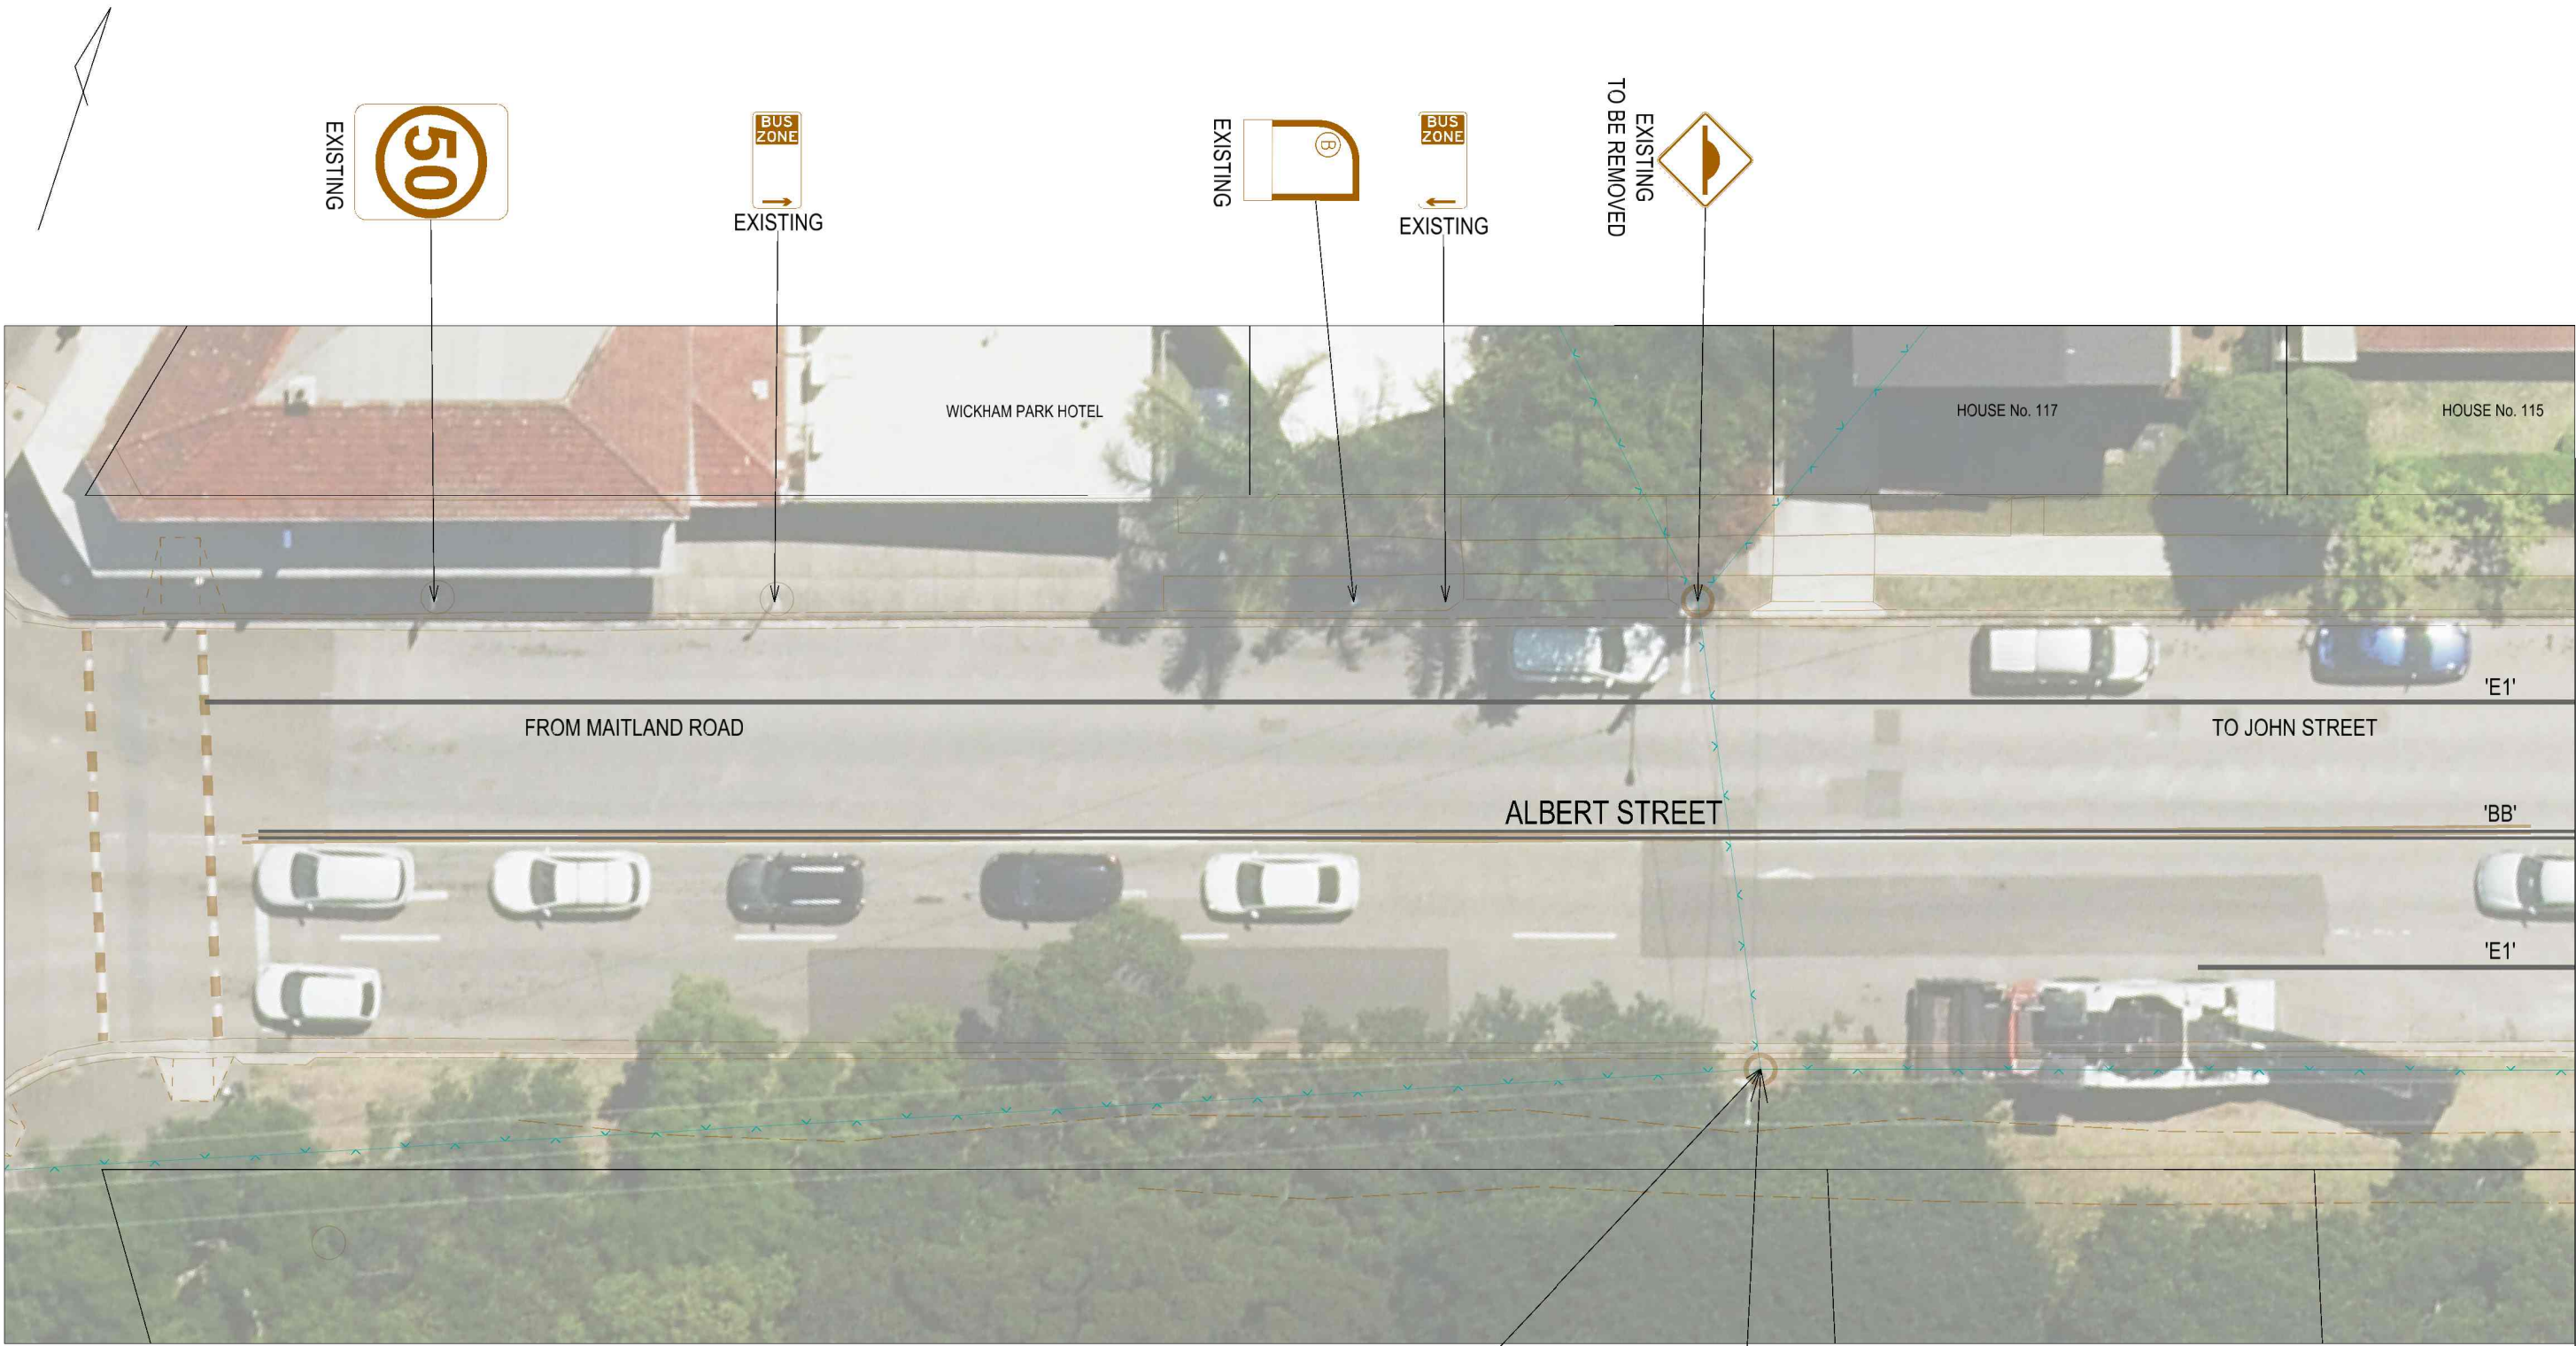

PLAN

SCALE 1:200

						SCALE		 <div>INFRASTRUCTURE AND PROPERTY ASSETS AND PROJECTS CIVIL SERVICES TEAM</div>	MICROSTATION FILE:		SUR: M NIX		CITY OF NEWCASTLE		CN PLAN No.		SHEET No.			
						0 2 4 6 8 10 SCALE 1:200			12d PROJECT FILE: C4443_DESIGN.project		F.B.: 534									
									PPM PROJECT No.: PRJ 00201287		L.B.: -									
A	ISSUED FOR PUBLIC CONSULTATION			26-03-23		SD			PUBLIC CONSULTATION PLAN SHEET 1 OF 8				ALBERT STREET, WICKHAM MAITLAND ROAD TO RAILWAY STREET CONSTRUCTION OF LOCAL AREA TRAFFIC MANAGEMENT (LATM) DEVICES				R7923		OF 9	
No.	AMENDMENT DETAILS			DATE		INITIALS														
A3 ORIGINAL		THIS SHEET WAS PREPARED IN COLOUR AND WILL BE INCOMPLETE IF COPIED				COORDINATE SYSTEM: MGA ZONE 56			HEIGHT DATUM: AHD		DESIGNED: S DELANEY									
										REVIEWED: A VISSER										

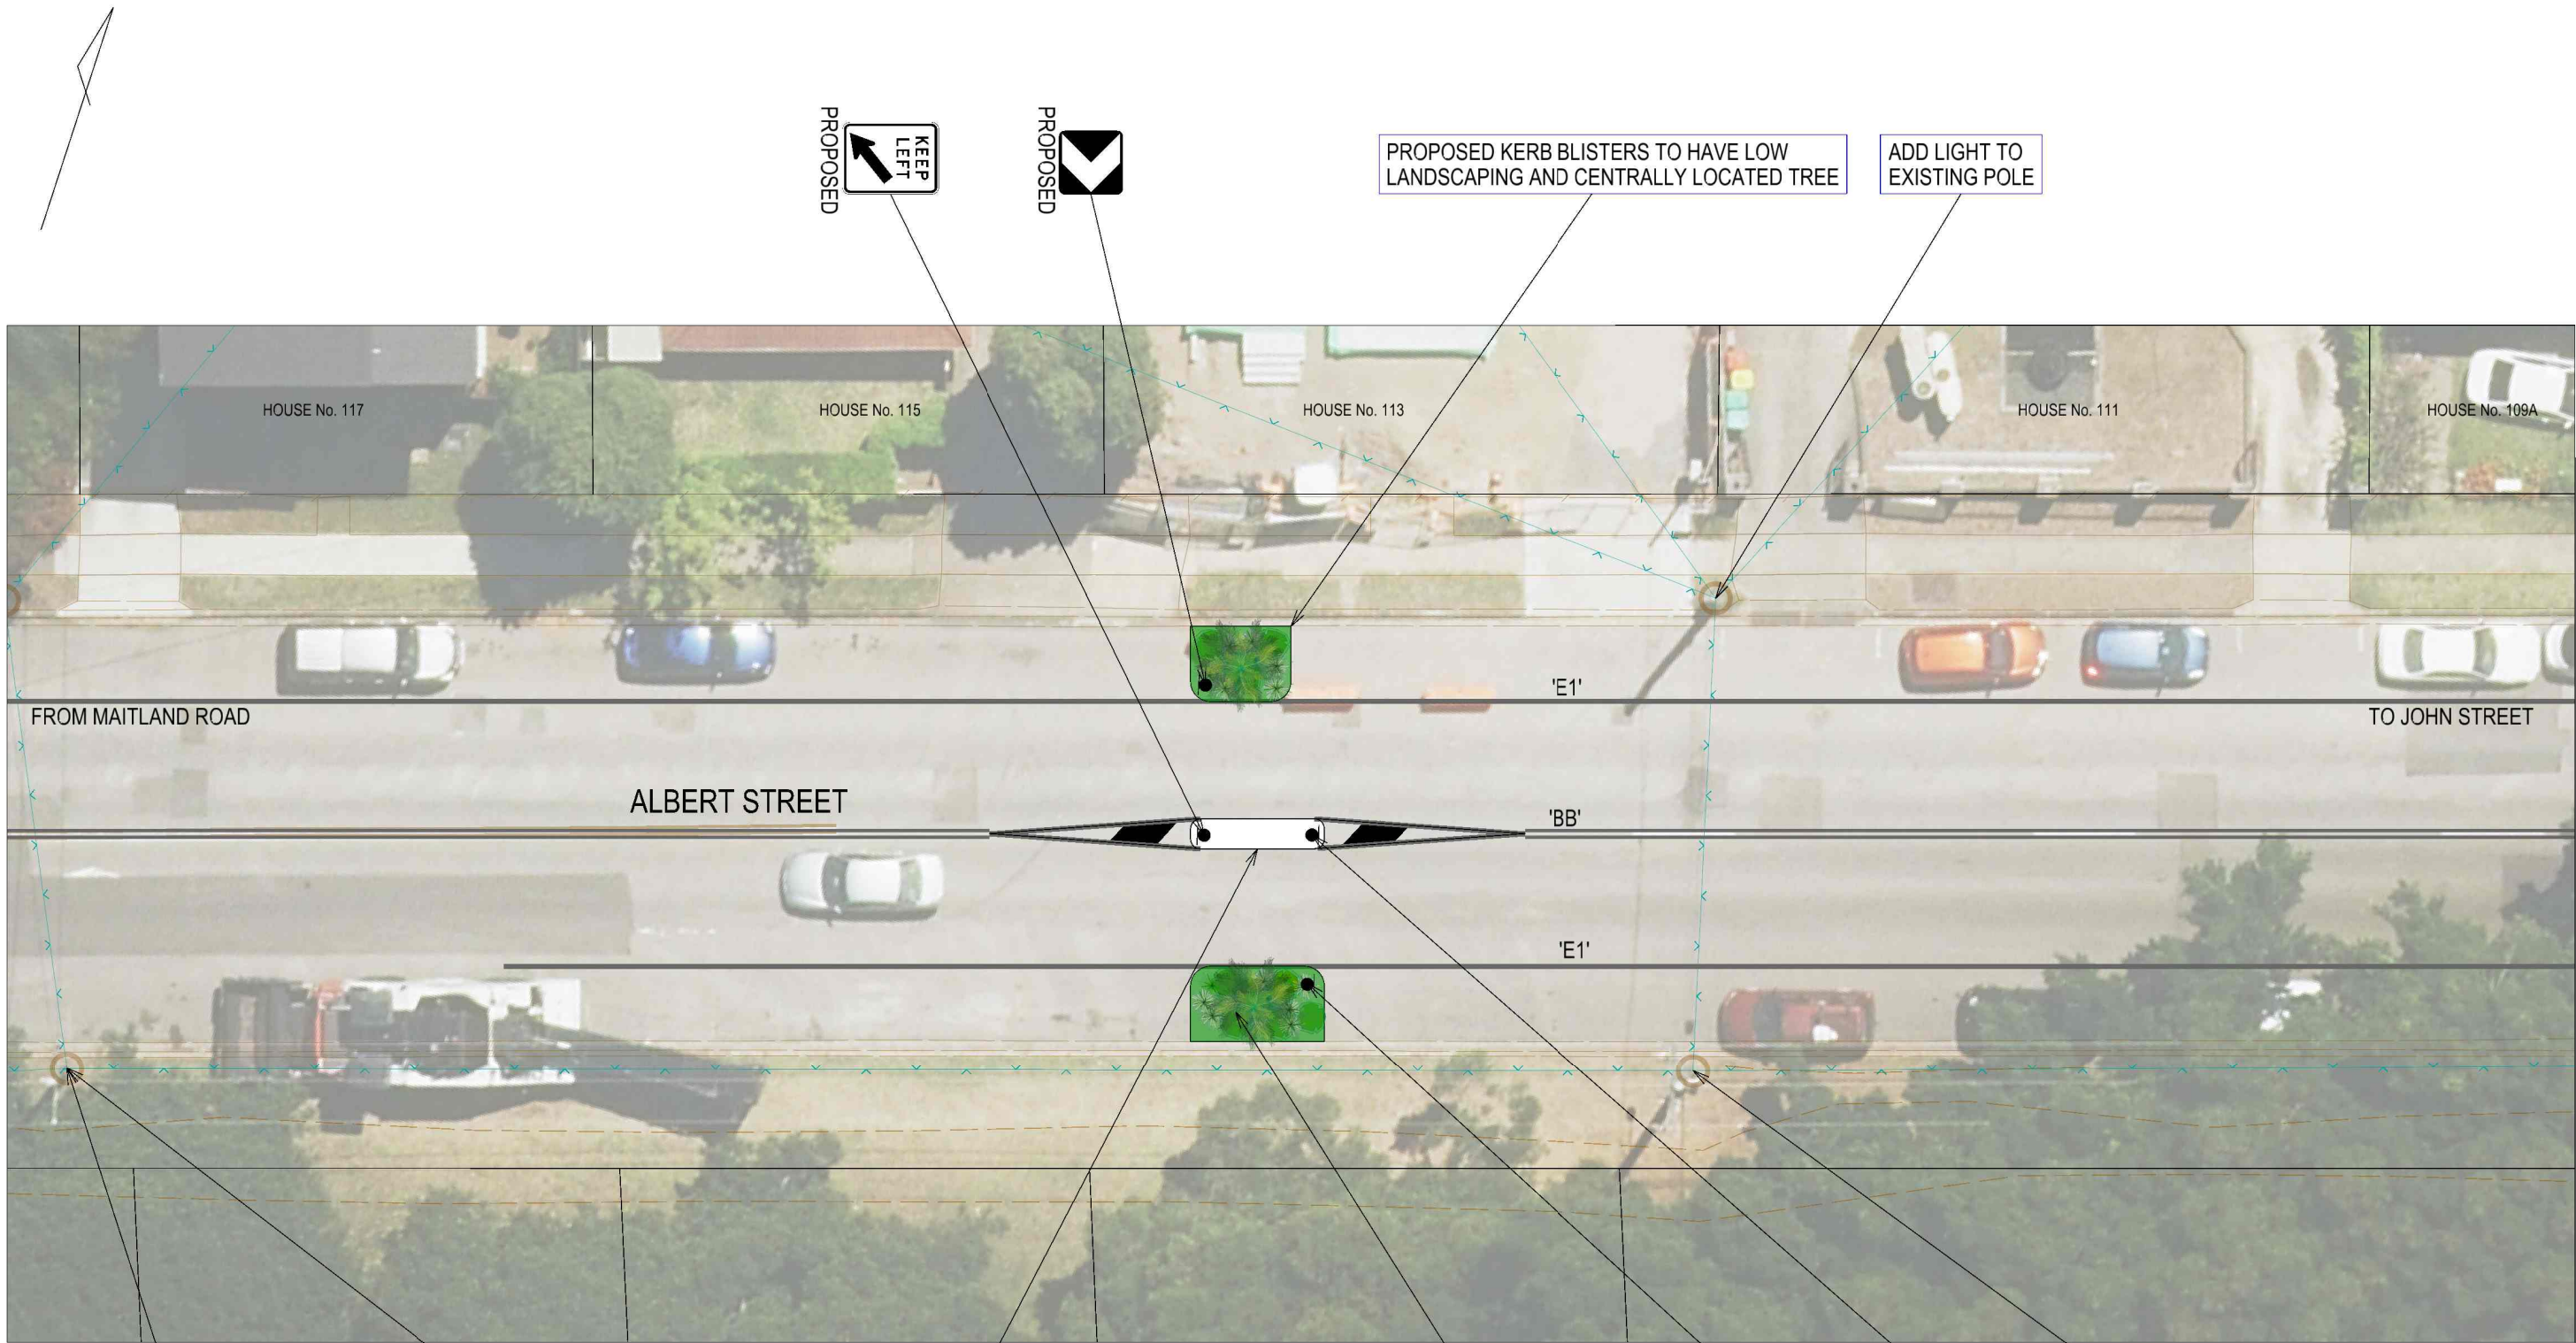



EXISTING

ADD LIGHT TO EXISTING POLE

PROPOSED CENTRE ISLAND TO BE PLAIN CONCRETE AND PAINTED IN WHITE REFLECTIVE PAINT

PROPOSED KERB BLISTERS TO HAVE LOW LANDSCAPING AND CENTRALLY LOCATED TREE



PROPOSED



PROPOSED




EXISTING

PLAN
SCALE 1:200

PDF created on 28/03/2023 3:19:48 PM

--	--	

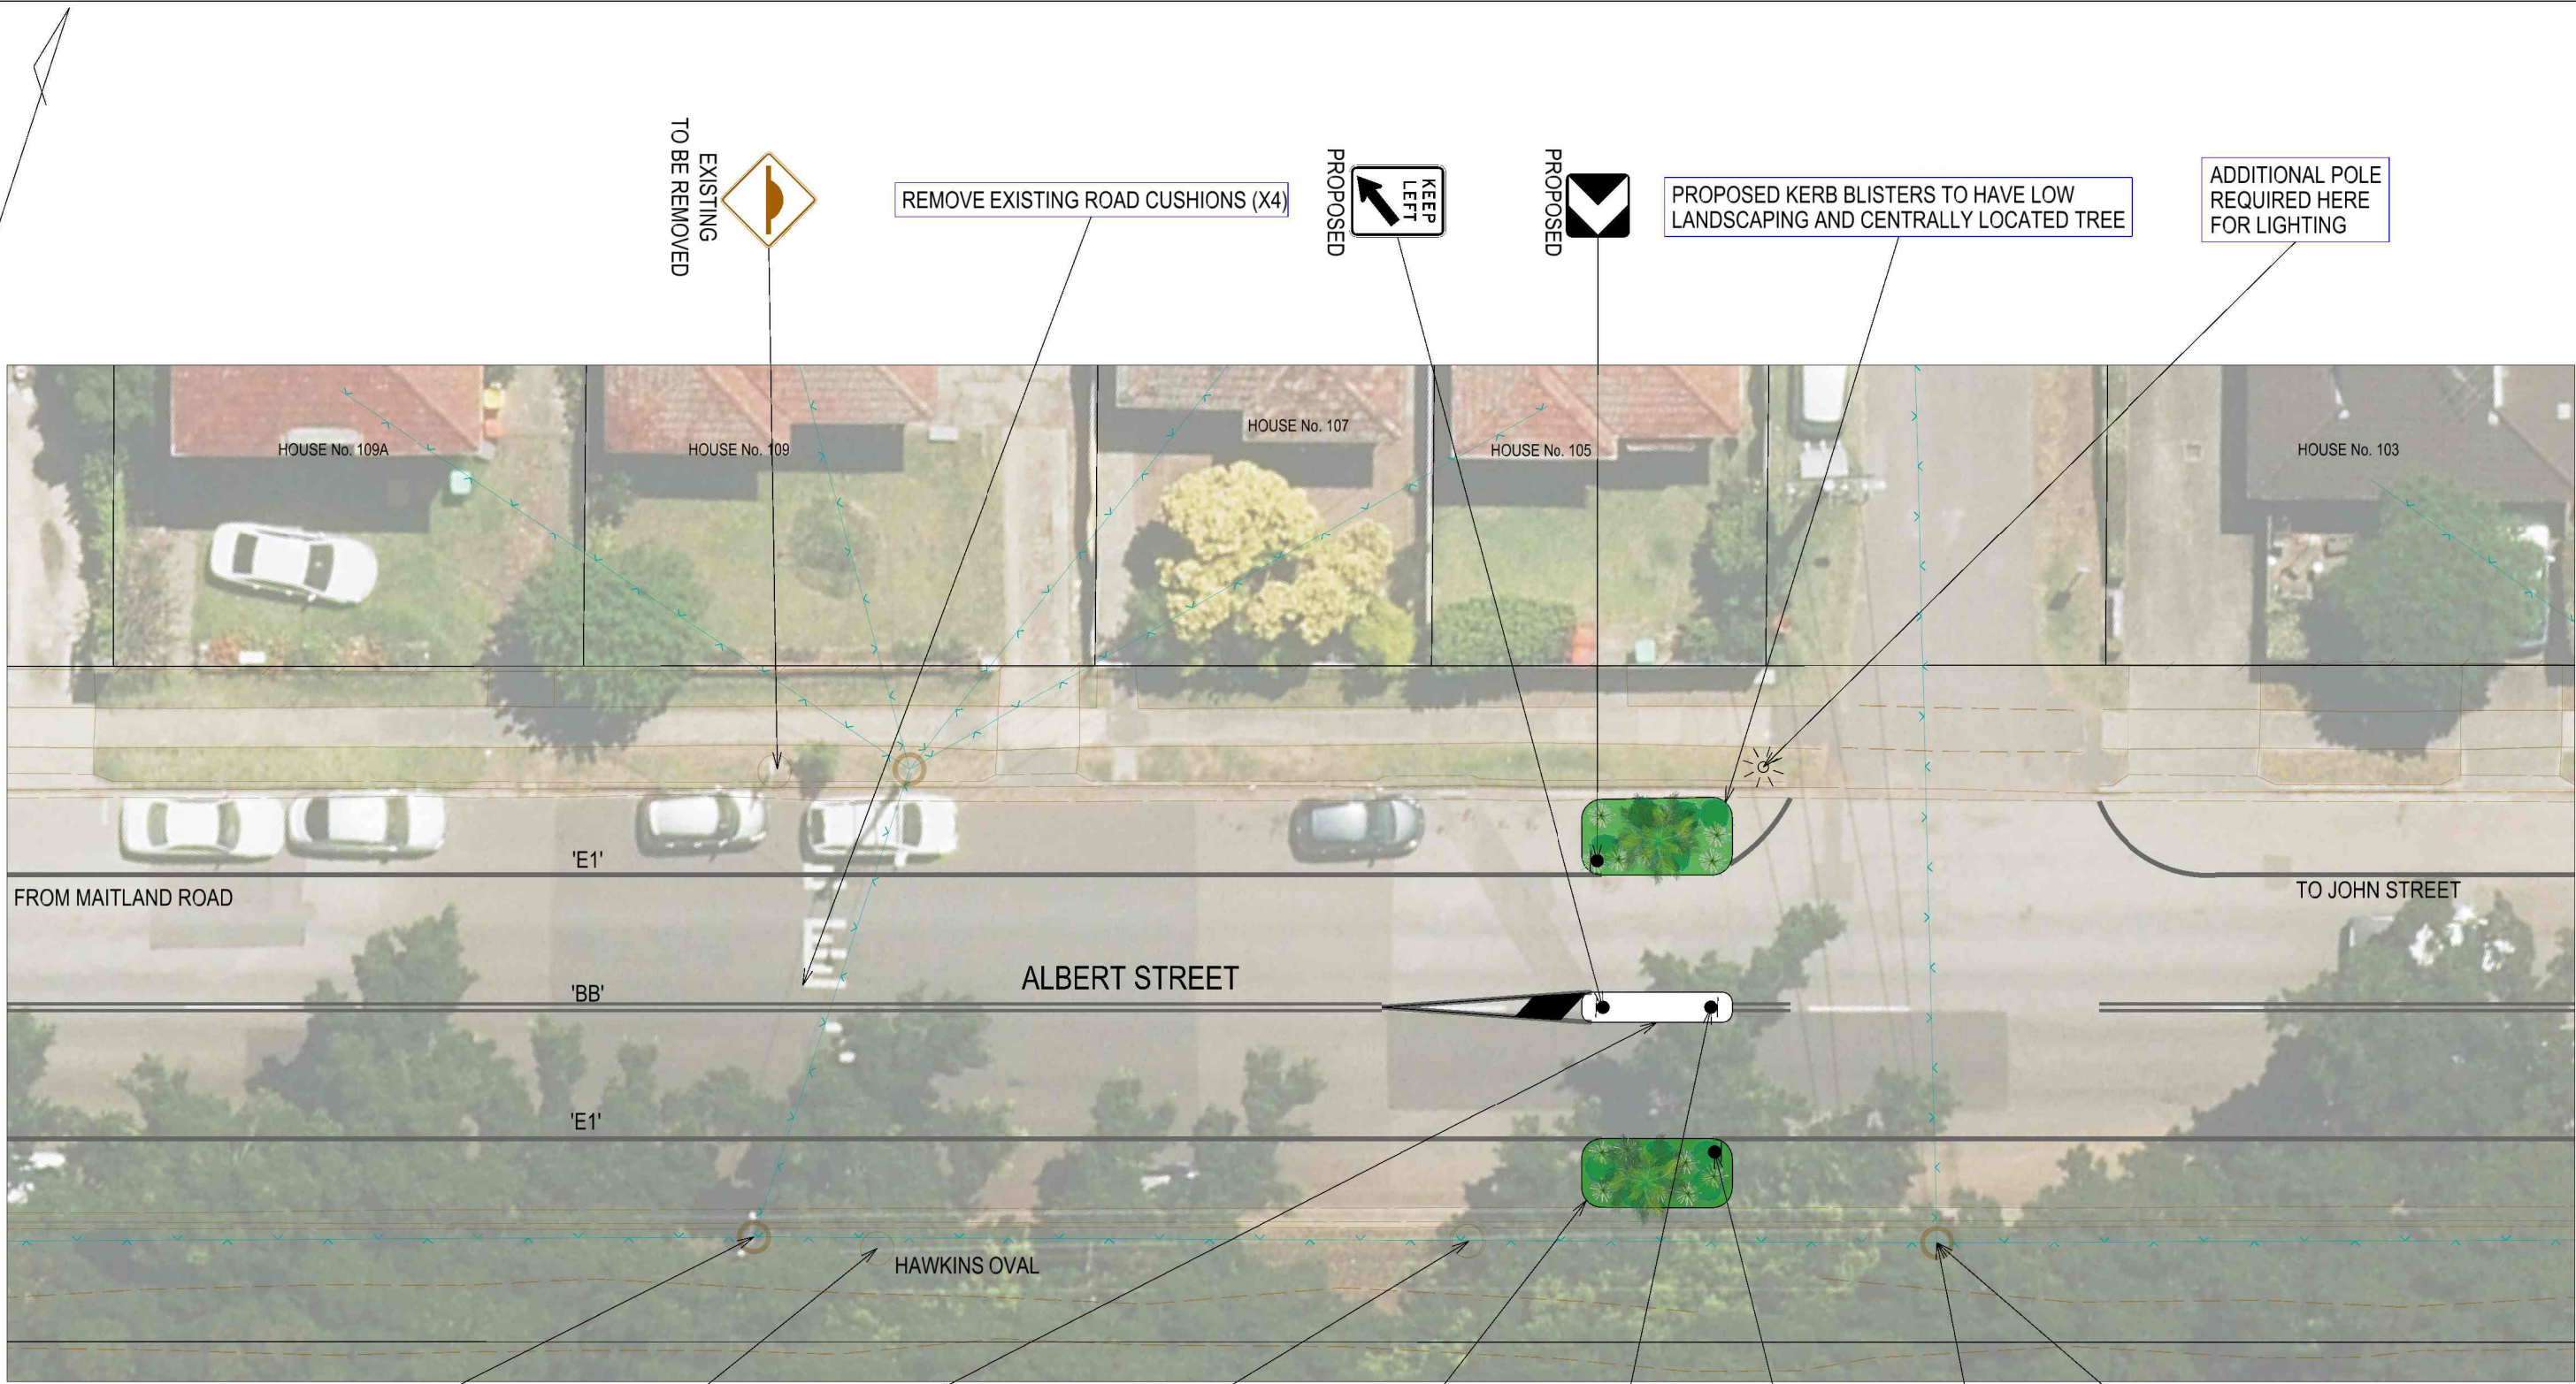

ADD LIGHT TO
EXISTING POLE



EXISTING
TO BE REMOVED

PROPOSED CENTRE ISLAND TO BE
PLAIN CONCRETE AND PAINTED IN
WHITE REFLECTIVE PAINT

NO
STOPPING

EXISTING

PROPOSED KERB BLISTERS
TO HAVE LOW LANDSCAPING
AND CENTRALLY LOCATED
TREE



PROPOSED



PROPOSED

NO
STOPPING

EXISTING


ADD LIGHT TO
EXISTING POLE

PLAN
SCALE 1:200

PDF created on 28/03/2023 3:20:07 PM

A	ISSUED FOR PUBLIC CONSULTATION	26-03-23	SD
No.	AMENDMENT DETAILS	DATE	INITIALS
A3 ORIGINAL	THIS SHEET WAS PREPARED IN COLOUR AND WILL BE INCOMPLETE IF COPIED		


SCALE	
0 2 4 6 8 10	
SCALE 1:200	
COORDINATE SYSTEM: MGA ZONE 56	HEIGHT DATUM: AHD

	INFRASTRUCTURE AND PROPERTY
	ASSETS AND PROJECTS
	CIVIL SERVICES TEAM
	DESIGNED: S DELANEY
REVIEWED: A VISSER	

MICROSTATION FILE:	SUR: M NIX
12d PROJECT FILE: C4443_DESIGN.project	F.B.: 534
PPM PROJECT No.: PRJ 00201287	L.B.: -
PUBLIC CONSULTATION PLAN SHEET 3 OF 8	


CITY OF NEWCASTLE	
ALBERT STREET, WICKHAM MAITLAND ROAD TO RAILWAY STREET CONSTRUCTION OF LOCAL AREA TRAFFIC MANAGEMENT (LATM) DEVICES	


CN PLAN No.	SHEET No.
R7923	4
	OF
	9
AMENDMENT No. A	SHEETS

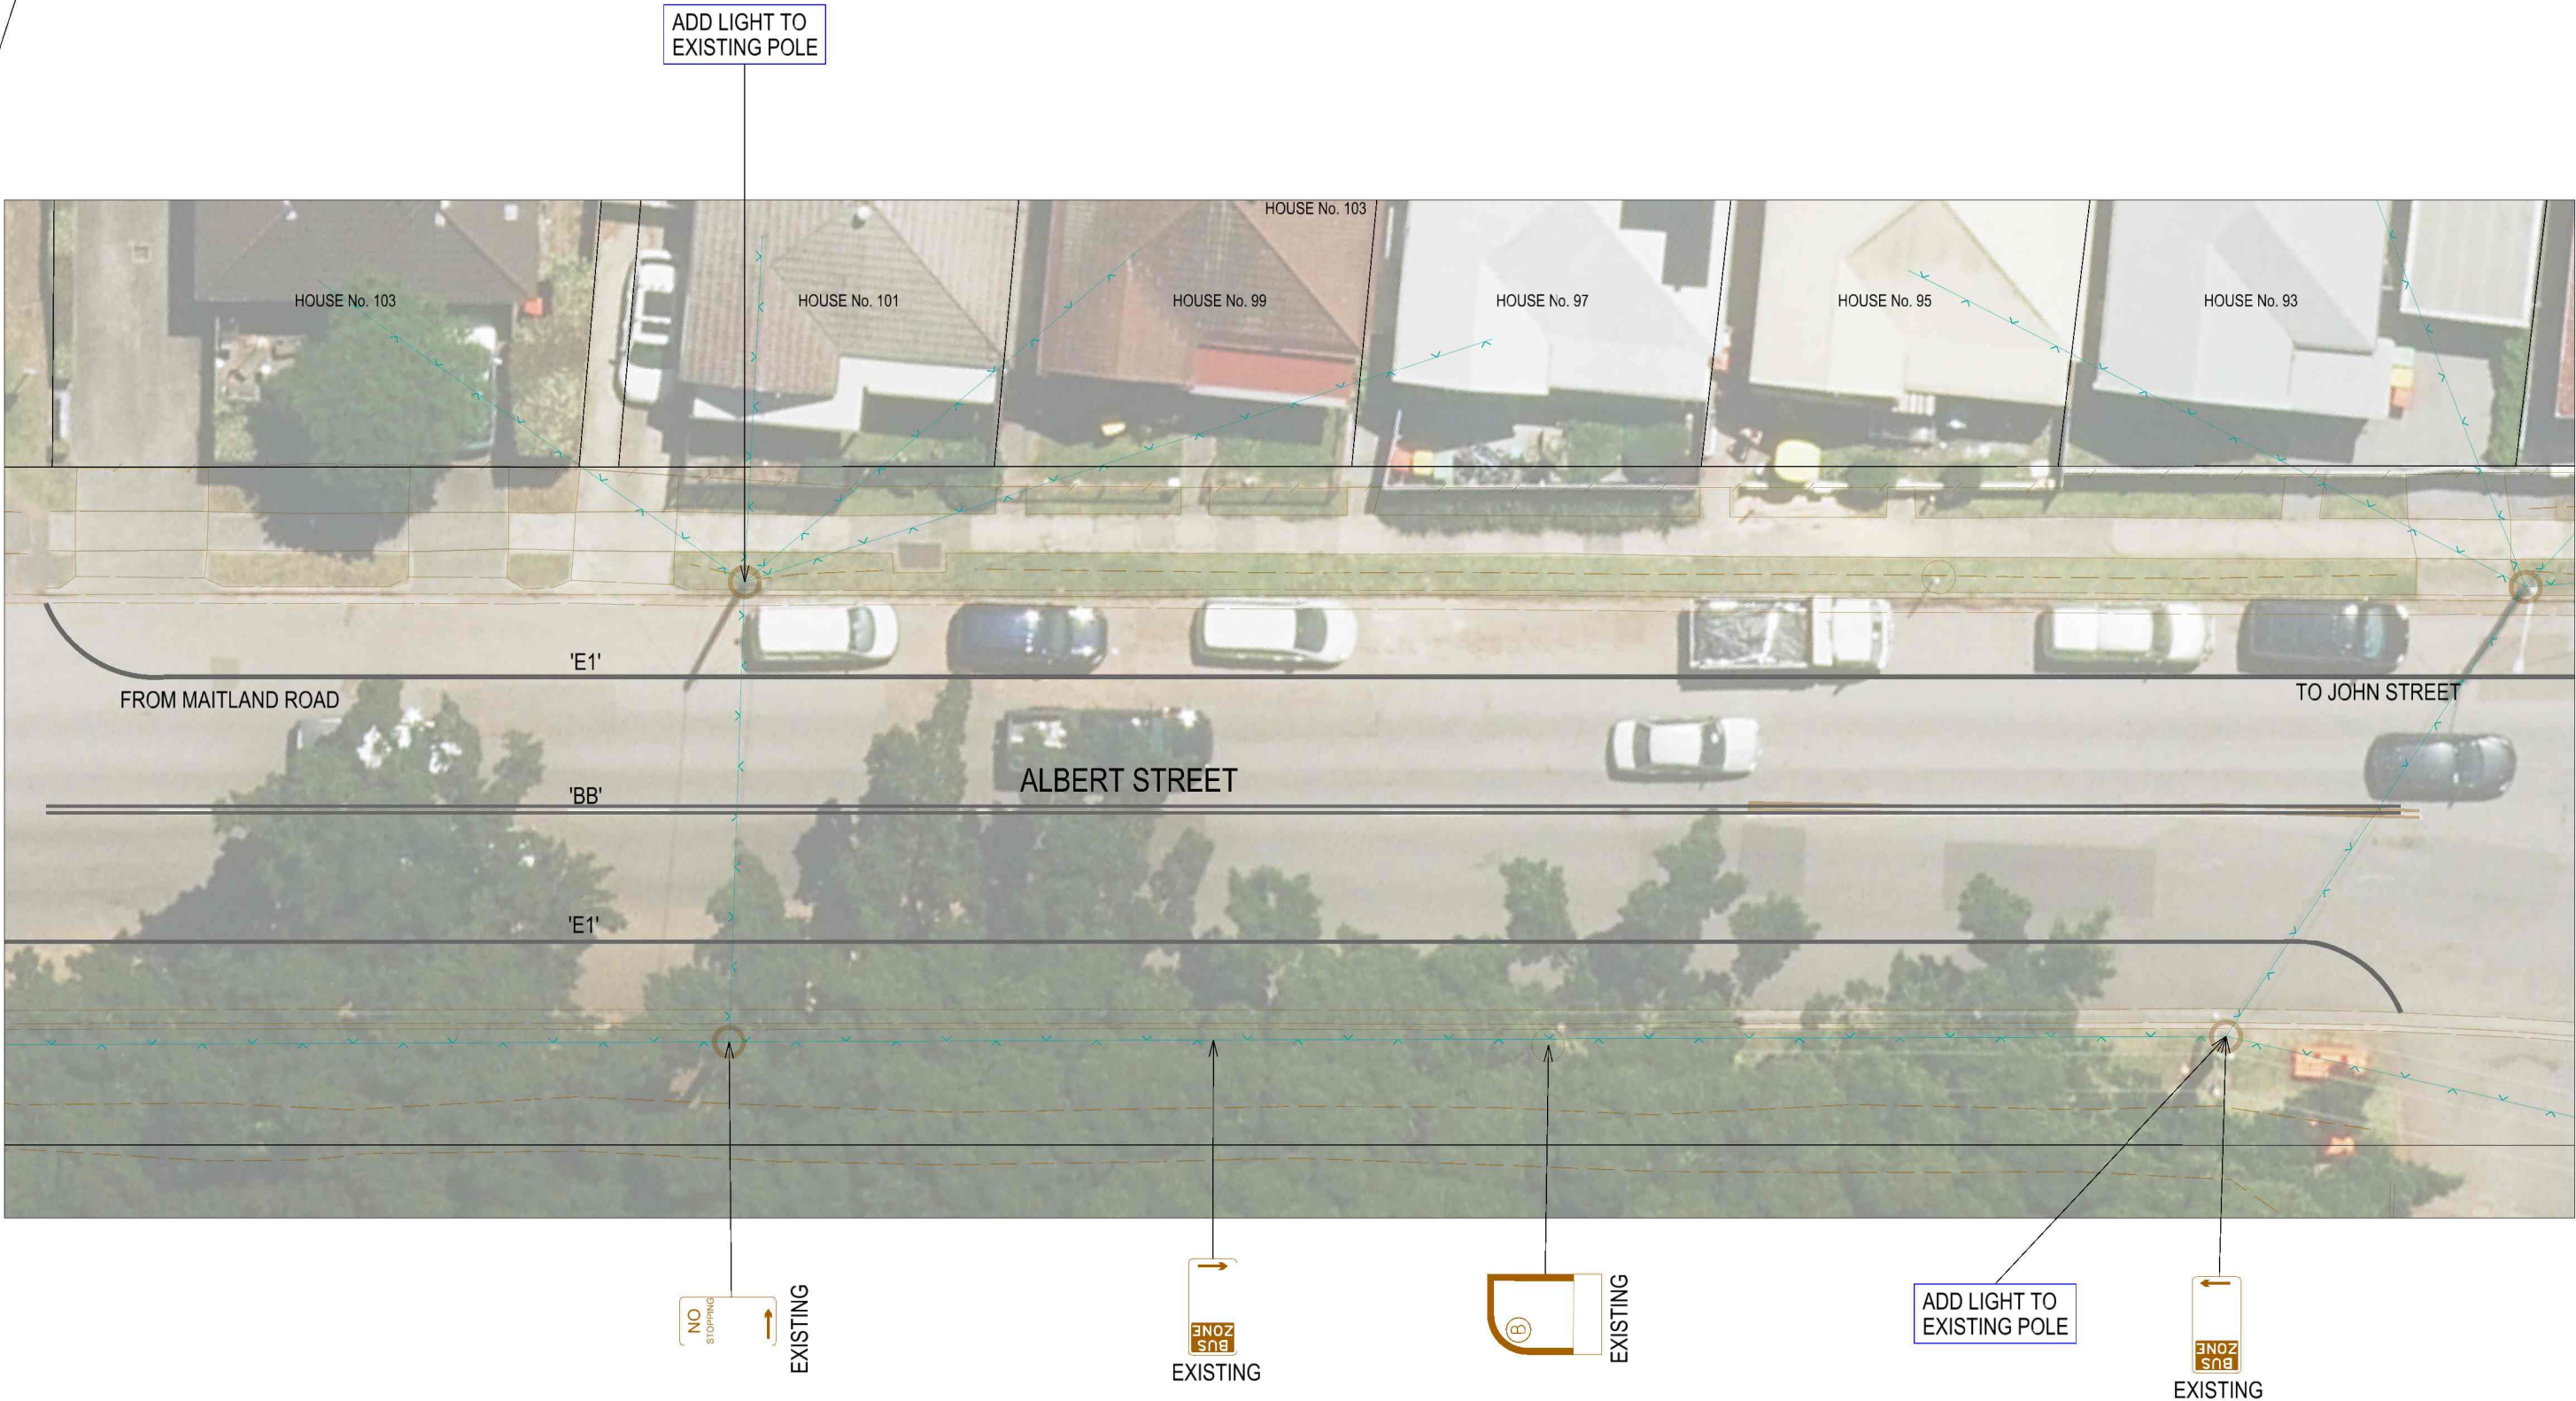

PLAN

SCALE 1:200

						SCALE		 <div>INFRASTRUCTURE AND PROPERTY ASSETS AND PROJECTS CIVIL SERVICES TEAM</div>	MICROSTATION FILE:		SUR: M NIX		CITY OF NEWCASTLE		CN PLAN No.		SHEET No.			
						0 2 4 6 8 10 SCALE 1:200			12d PROJECT FILE: C4443_DESIGN.project		F.B.: 534				ALBERT STREET, WICKHAM MAITLAND ROAD TO RAILWAY STREET CONSTRUCTION OF LOCAL AREA TRAFFIC MANAGEMENT (LATM) DEVICES		R7923		5	
									PPM PROJECT No.: PRJ 00201287		L.B.: -									
A	ISSUED FOR PUBLIC CONSULTATION			26-03-23		SD			DESIGNED: S DELANEY		PUBLIC CONSULTATION PLAN SHEET 4 OF 8				AMENDMENT No. A		OF 9 SHEETS			
No.	AMENDMENT DETAILS			DATE		INITIALS			REVIEWED: A VISSER											
A3 ORIGINAL		THIS SHEET WAS PREPARED IN COLOUR AND WILL BE INCOMPLETE IF COPIED				COORDINATE SYSTEM: MGA ZONE 56			HEIGHT DATUM: AHD											

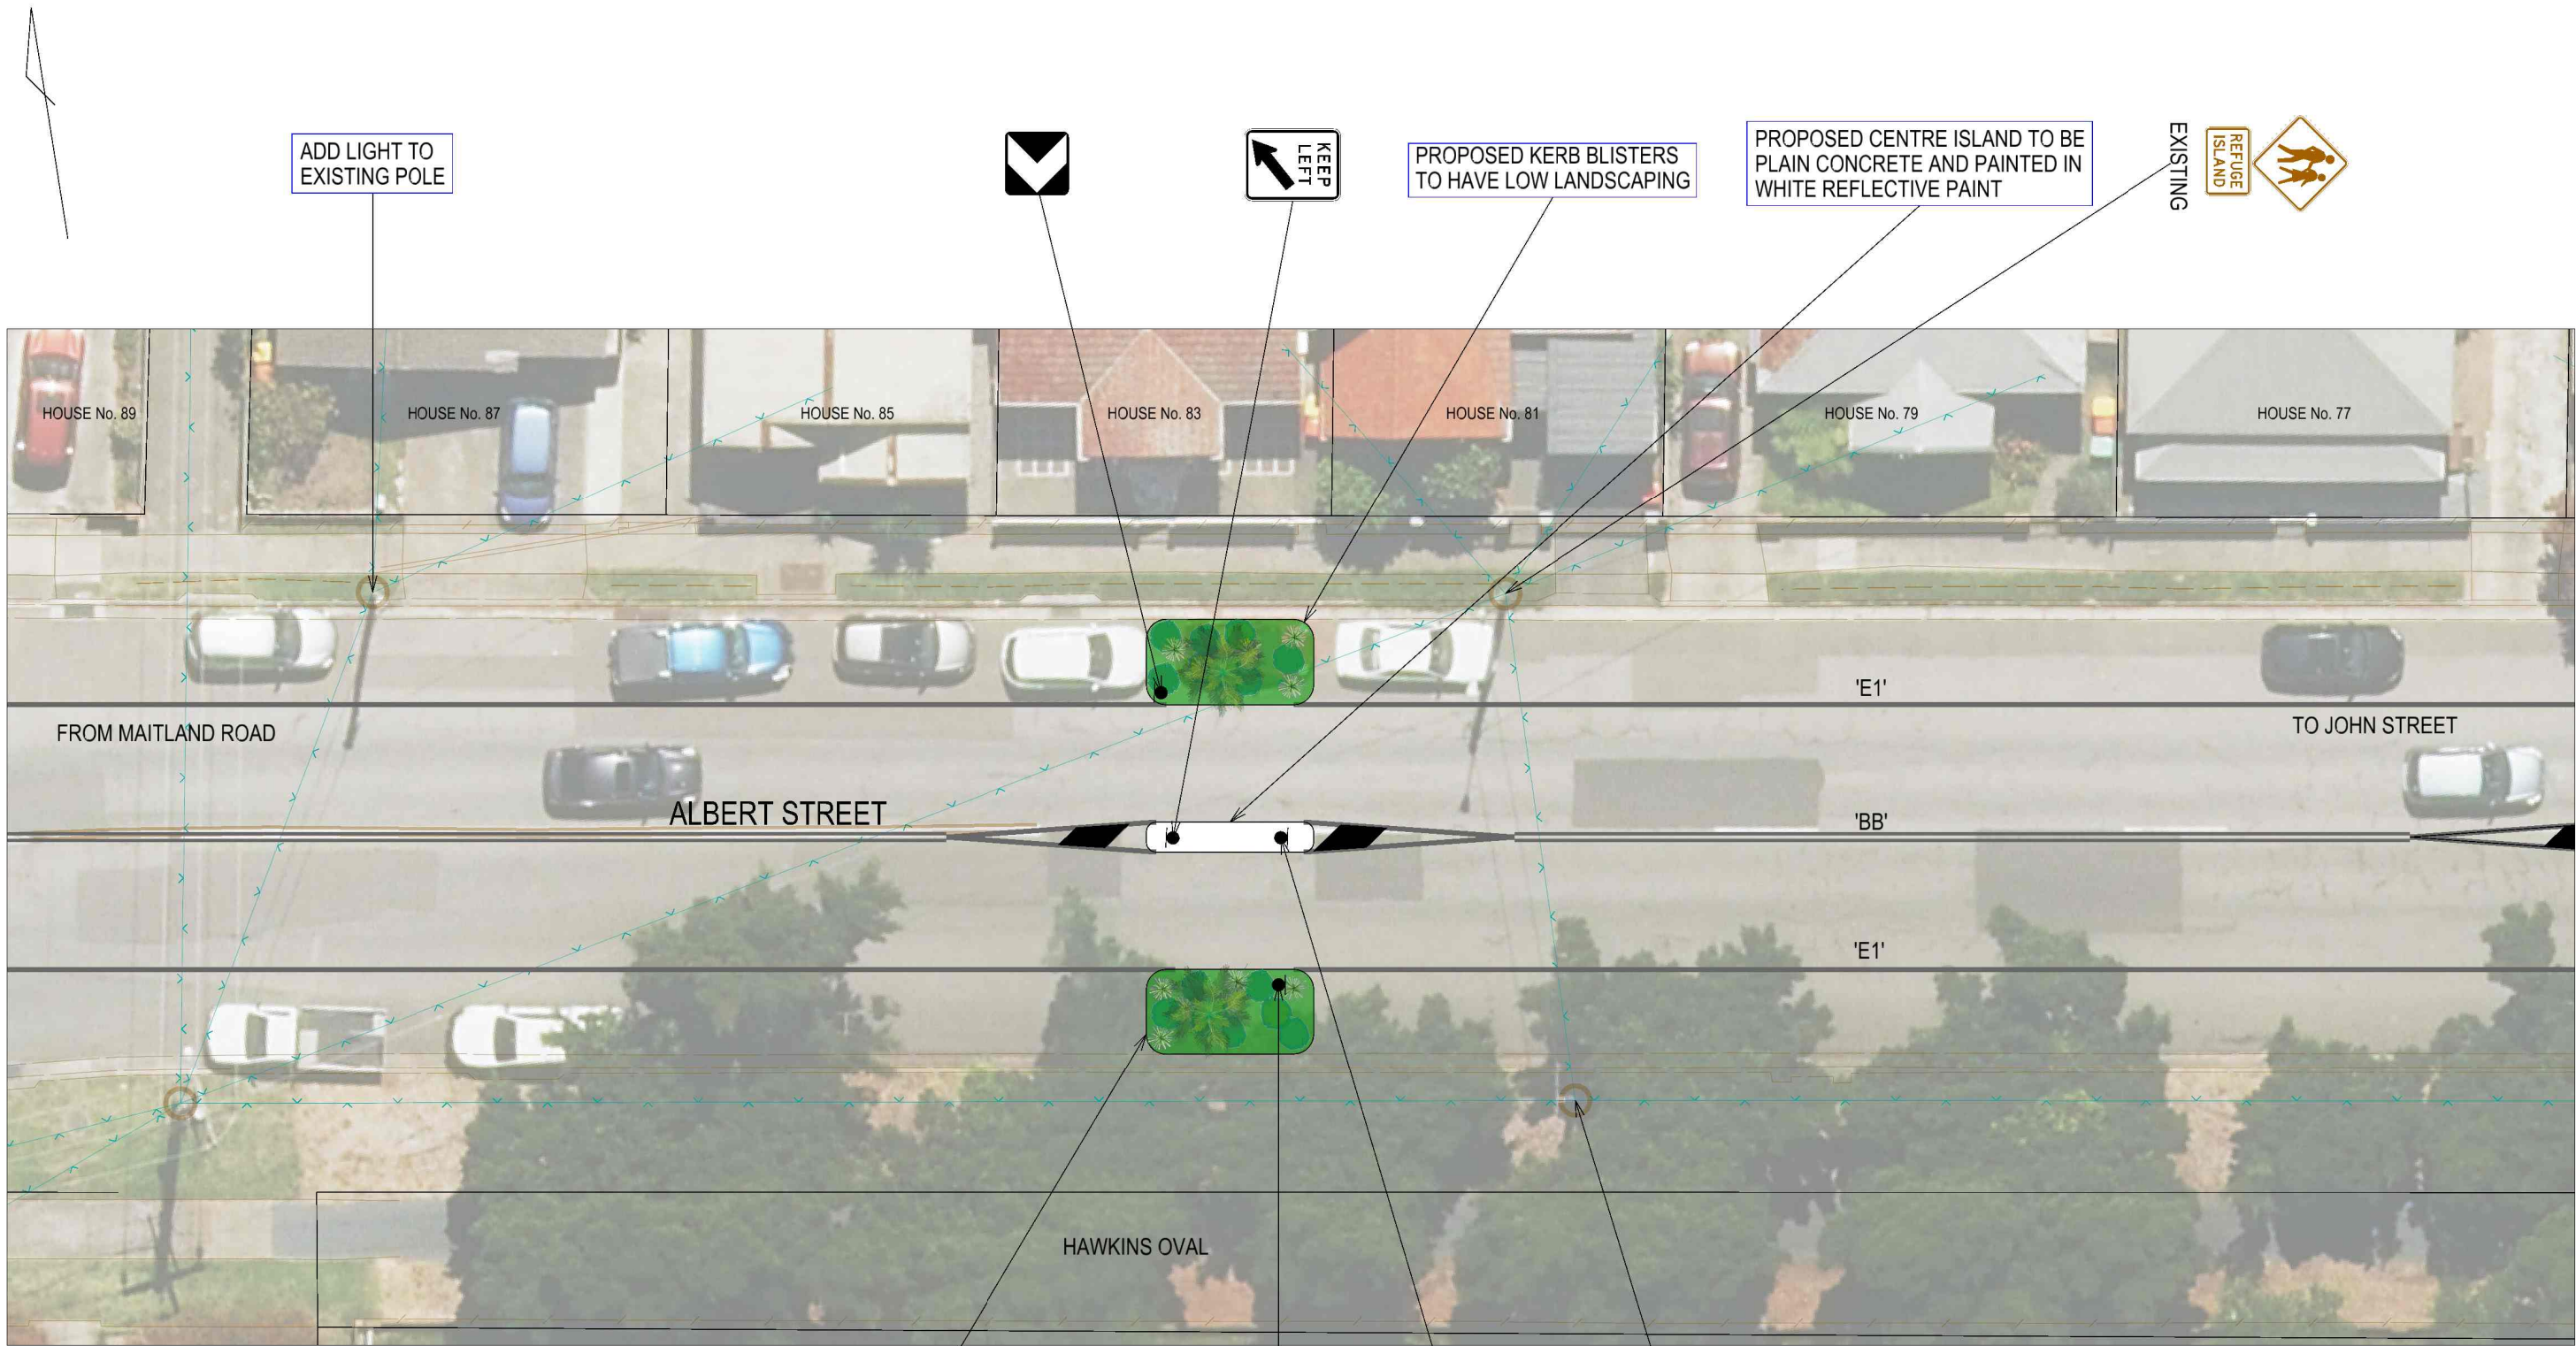

PROPOSED KERB BLISTERS
TO HAVE LOW LANDSCAPING
AND CENTRALLY LOCATED TREE



ADD LIGHT TO
EXISTING POLE

PLAN

SCALE 1:200

PDF created on 28/03/2023 3:20:28 PM

A	ISSUED FOR PUBLIC CONSULTATION	26-03-23	SD
No.	AMENDMENT DETAILS	DATE	INITIALS
A3 ORIGINAL	THIS SHEET WAS PREPARED IN COLOUR AND WILL BE INCOMPLETE IF COPIED		


SCALE	
0 2 4 6 8 10	
SCALE 1:200	
COORDINATE SYSTEM: MGA ZONE 56	HEIGHT DATUM: AHD

	INFRASTRUCTURE AND PROPERTY
	ASSETS AND PROJECTS
	CIVIL SERVICES TEAM
DESIGNED:	S DELANEY
REVIEWED:	A VISSER

MICROSTATION FILE:	SUR: M NIX
12d PROJECT FILE: C4443_DESIGN.project	F.B.: 534
PPM PROJECT No.: PRJ 00201287	L.B.: -
PUBLIC CONSULTATION PLAN	
SHEET 5 OF 8	

CITY OF NEWCASTLE	
ALBERT STREET, WICKHAM MAITLAND ROAD TO RAILWAY STREET CONSTRUCTION OF LOCAL AREA TRAFFIC MANAGEMENT (LATM) DEVICES	

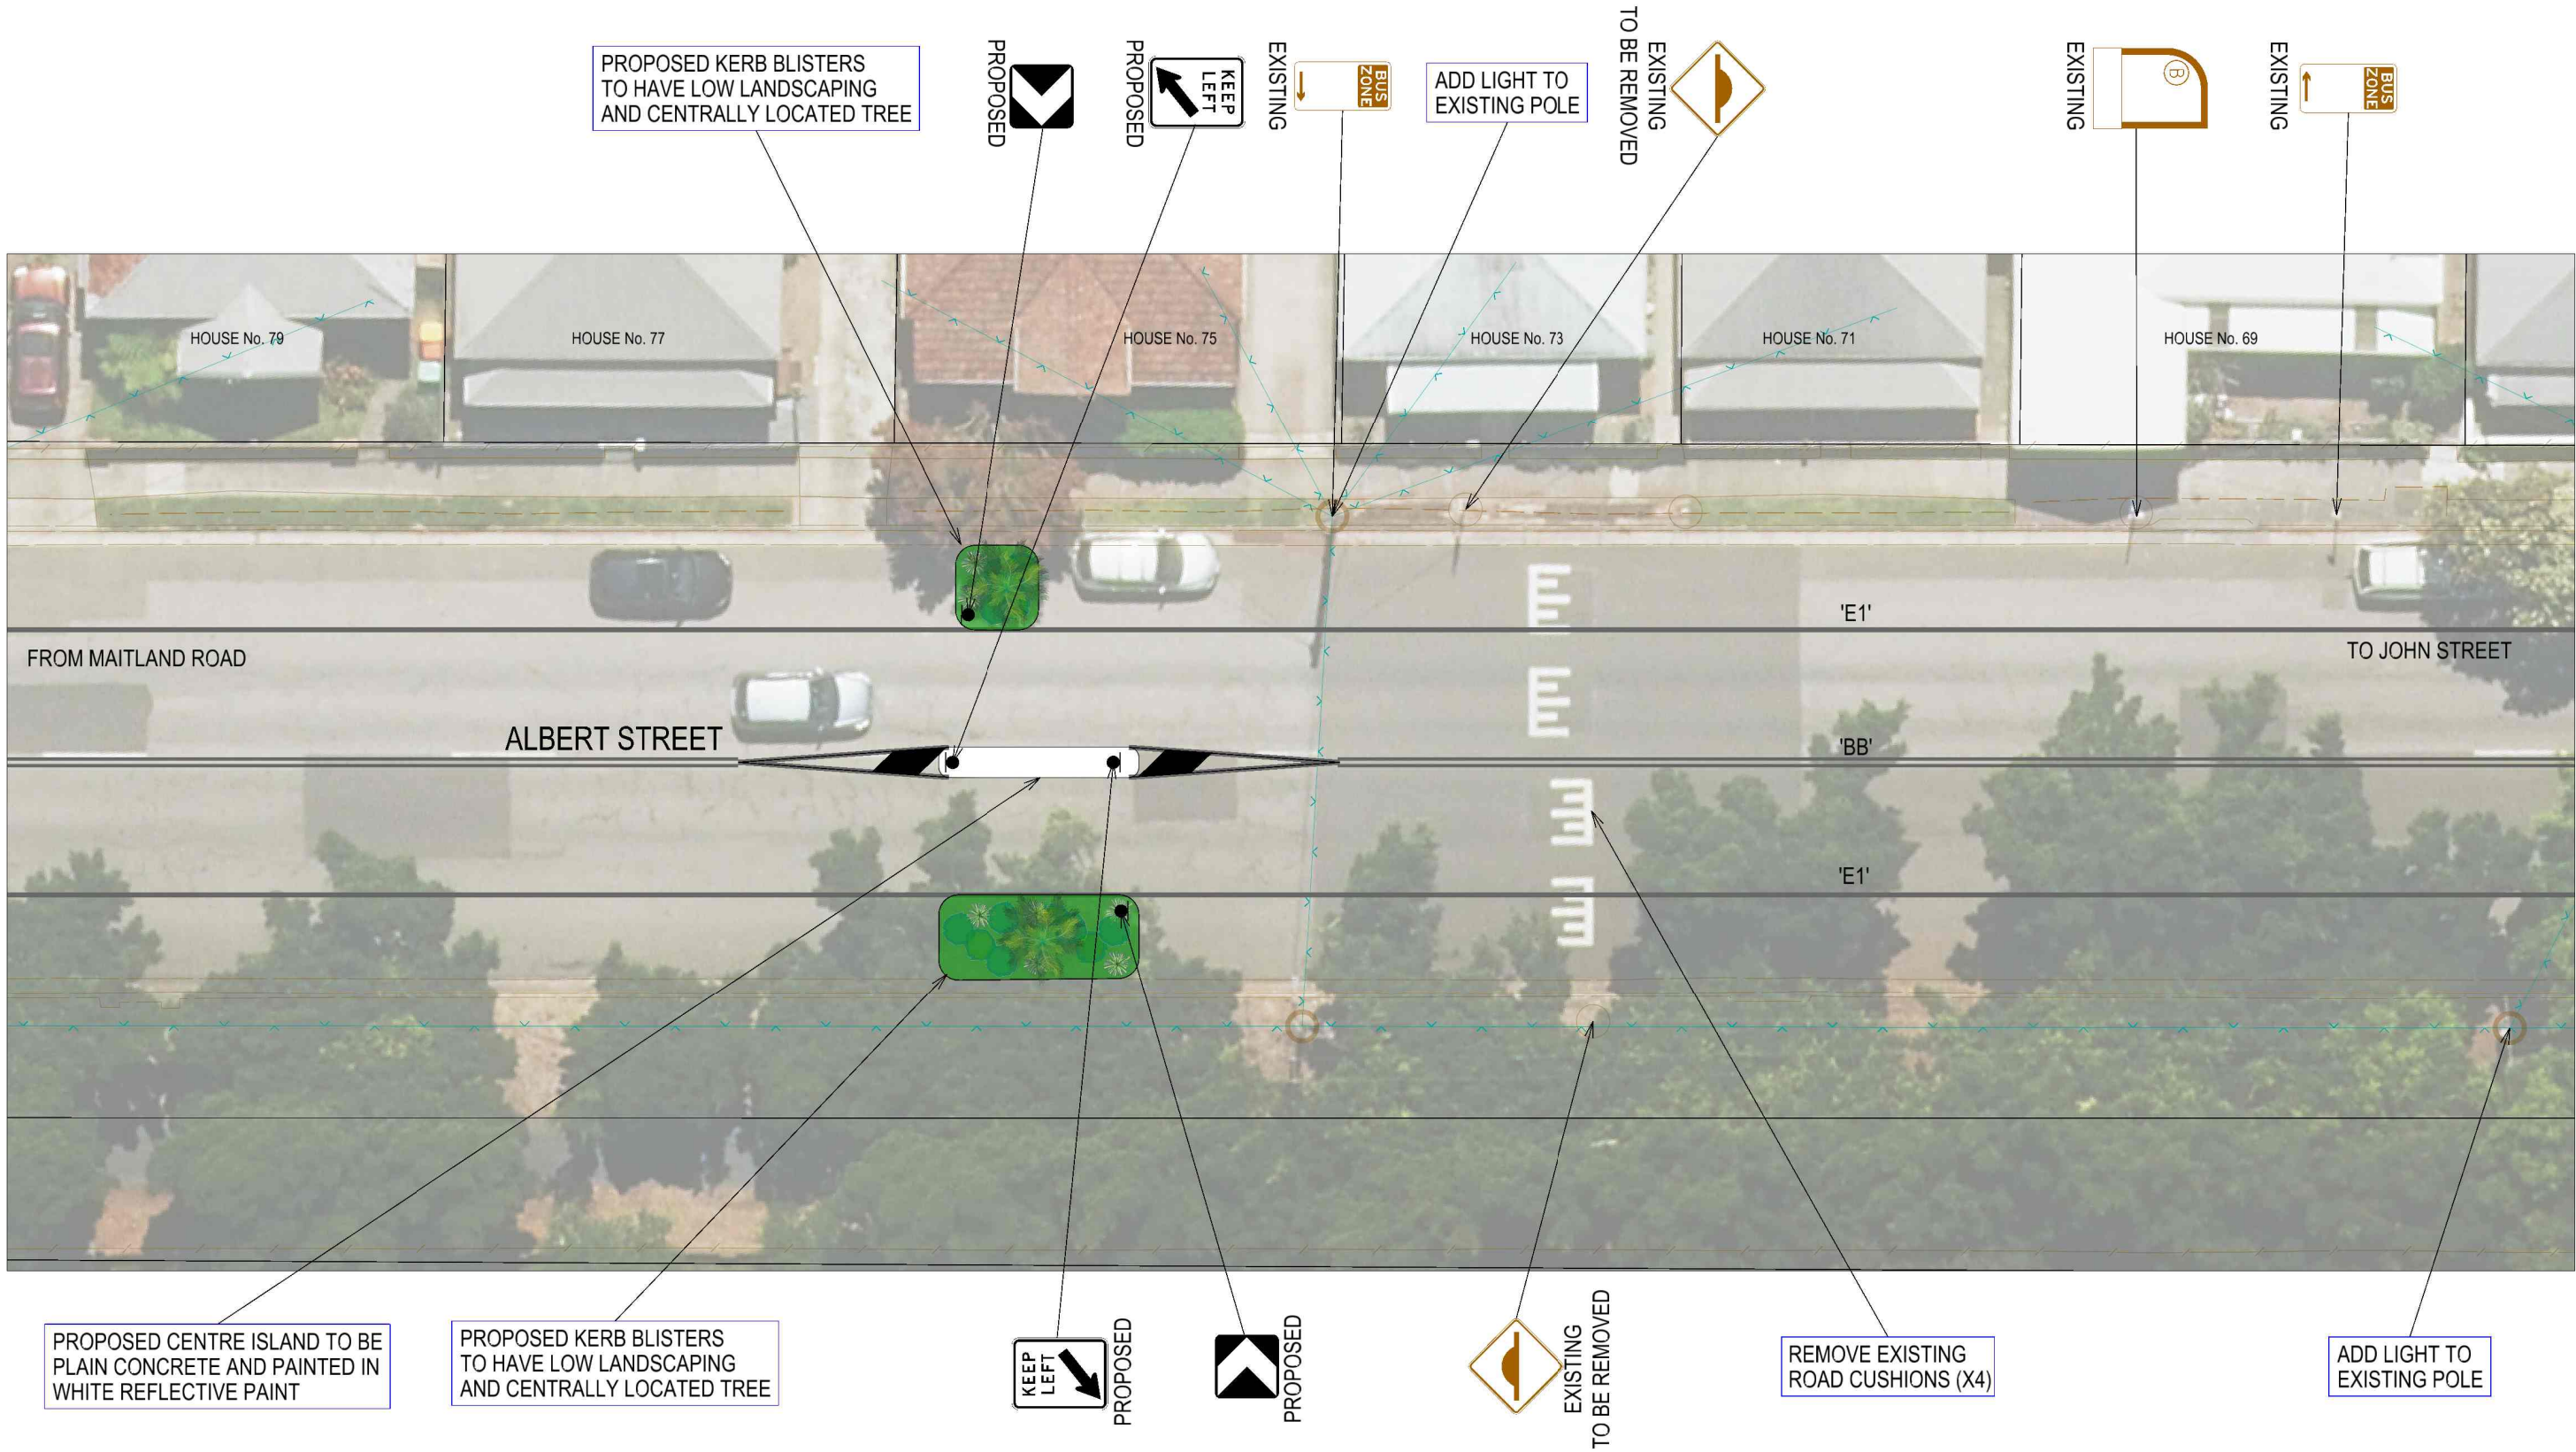

CN PLAN No.	SHEET No.
R7923	6
	OF
	9
AMENDMENT No. A	SHEETS




PLAN

SCALE 1:200

PDF created on 28/03/2023 3:20:47 PM

				SCALE		 City of Newcastle	INFRASTRUCTURE AND PROPERTY	MICROSTATION FILE:	SUR:	M NIX	CITY OF NEWCASTLE		CN PLAN No.	SHEET No.			
				 SCALE 1:200			ASSETS AND PROJECTS	12d PROJECT FILE:	C4443_DESIGN.project	F.B.:	534	ALBERT STREET, WICKHAM MAITLAND ROAD TO RAILWAY STREET CONSTRUCTION OF LOCAL AREA TRAFFIC MANAGEMENT (LATM) DEVICES		R7923	7		
A	ISSUED FOR PUBLIC CONSULTATION		26-03-23	SD	CIVIL SERVICES TEAM		PPM PROJECT No.:	PRJ 00201287	L.B.:	-	OF						
No.	AMENDMENT DETAILS		DATE	INITIALS	DESIGNED:	S DELANEY	PUBLIC CONSULTATION PLAN			SHEET 6 OF 8					AMENDMENT No.	A	9
A3 ORIGINAL	THIS SHEET WAS PREPARED IN COLOUR AND WILL BE INCOMPLETE IF COPIED			COORDINATE SYSTEM: MGA ZONE 56	HEIGHT DATUM: AHD	REVIEWED:	A VISSER	SHEETS									

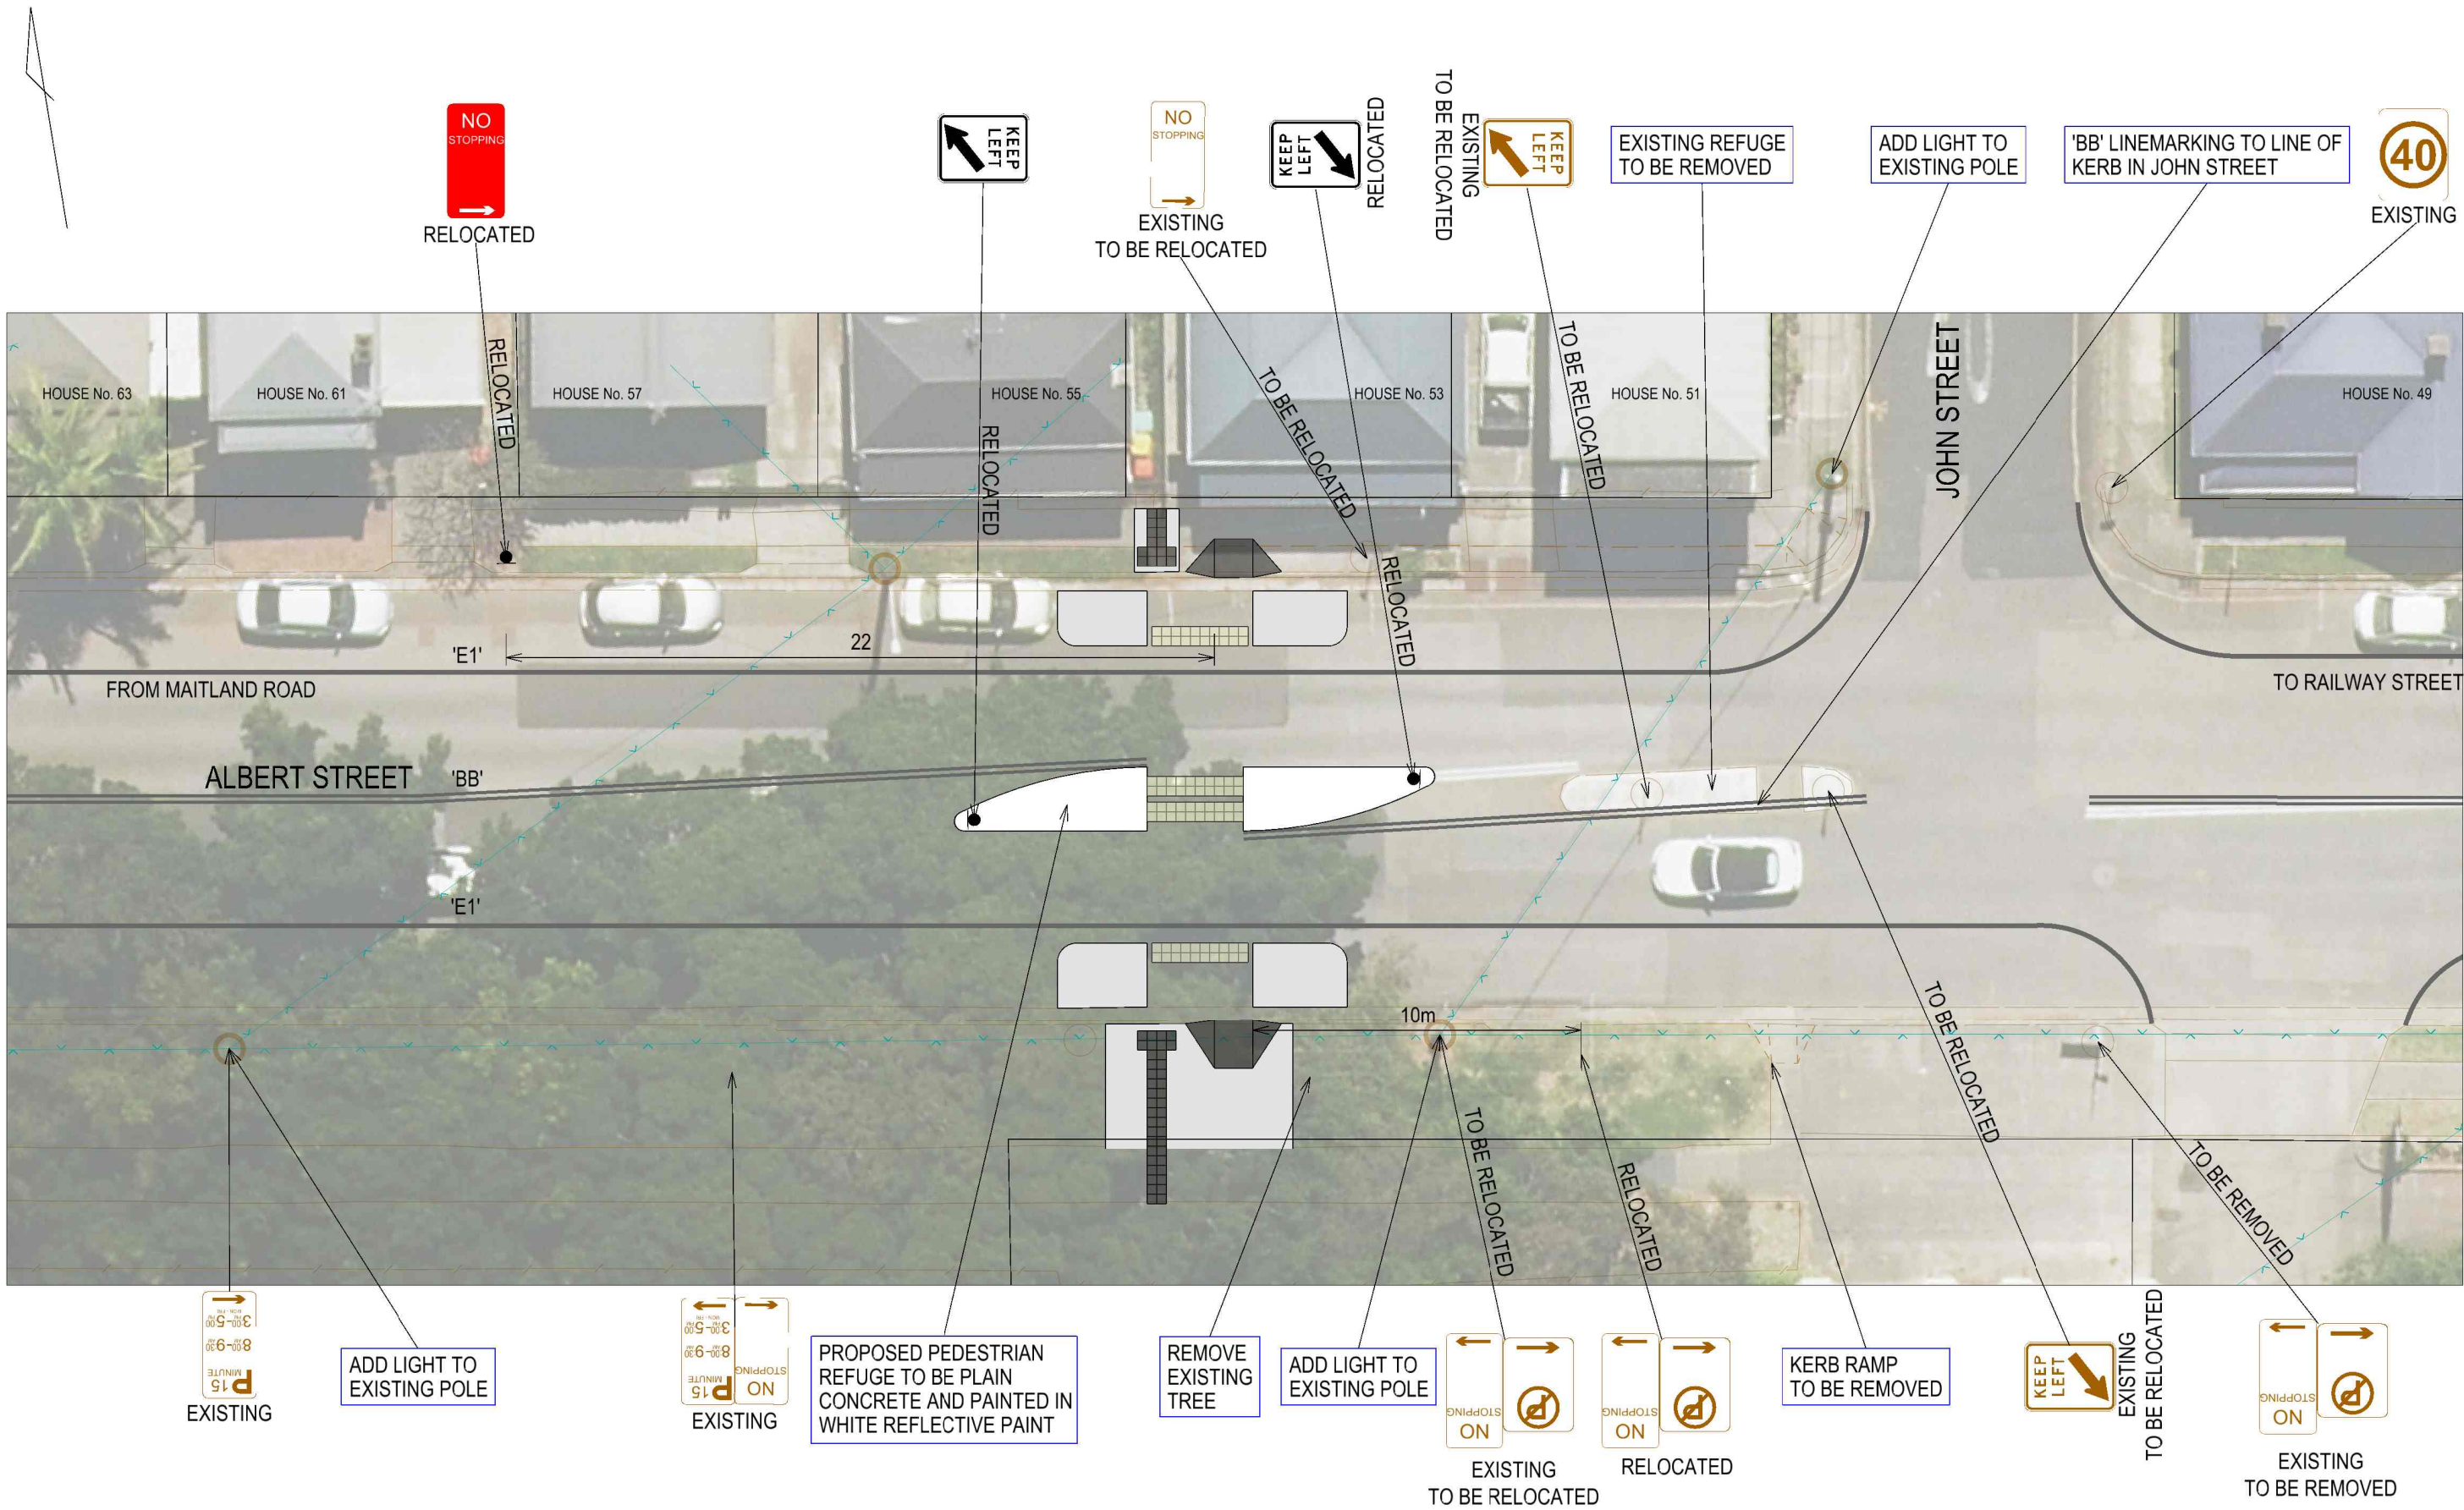

PLAN

SCALE 1:200

						<div>SCALE</div> <div><div><div></div><div></div><div></div><div></div><div></div><div></div><div></div><div></div><div></div><div></div></div><div>0246810</div><div>SCALE 1:200</div></div>		<div><div><div></div><div></div><div></div><div></div><div></div><div></div><div></div><div></div><div></div><div></div></div><div>City of Newcastle</div></div>		INFRASTRUCTURE AND PROPERTY		MICROSTATION FILE:		SUR: M NIX		CITY OF NEWCASTLE				CN PLAN No.		SHEET No.	
										ASSETS AND PROJECTS		12d PROJECT FILE: C4443_DESIGN.project		F.B.: 534		ALBERT STREET, WICKHAM MAITLAND ROAD TO RAILWAY STREET CONSTRUCTION OF LOCAL AREA TRAFFIC MANAGEMENT (LATM) DEVICES				R7923		OF 9	
										CIVIL SERVICES TEAM		PPM PROJECT No.: PRJ 00201287		L.B.: -									
A		ISSUED FOR PUBLIC CONSULTATION		26-03-23		SD		DESIGNED: S DELANEY		PUBLIC CONSULTATION PLAN SHEET 7 OF 8													
No.		AMENDMENT DETAILS		DATE		INITIALS																	
A3 ORIGINAL		THIS SHEET WAS PREPARED IN COLOUR AND WILL BE INCOMPLETE IF COPIED				COORDINATE SYSTEM: MGA ZONE 56		HEIGHT DATUM: AHD		REVIEWED: A VISSER						AMENDMENT No. A		SHEETS					

PDF created on 28/03/2023 3:20:56 PM



PLAN
SCALE 1:200

--	--	