


Maud Street, Waratah West

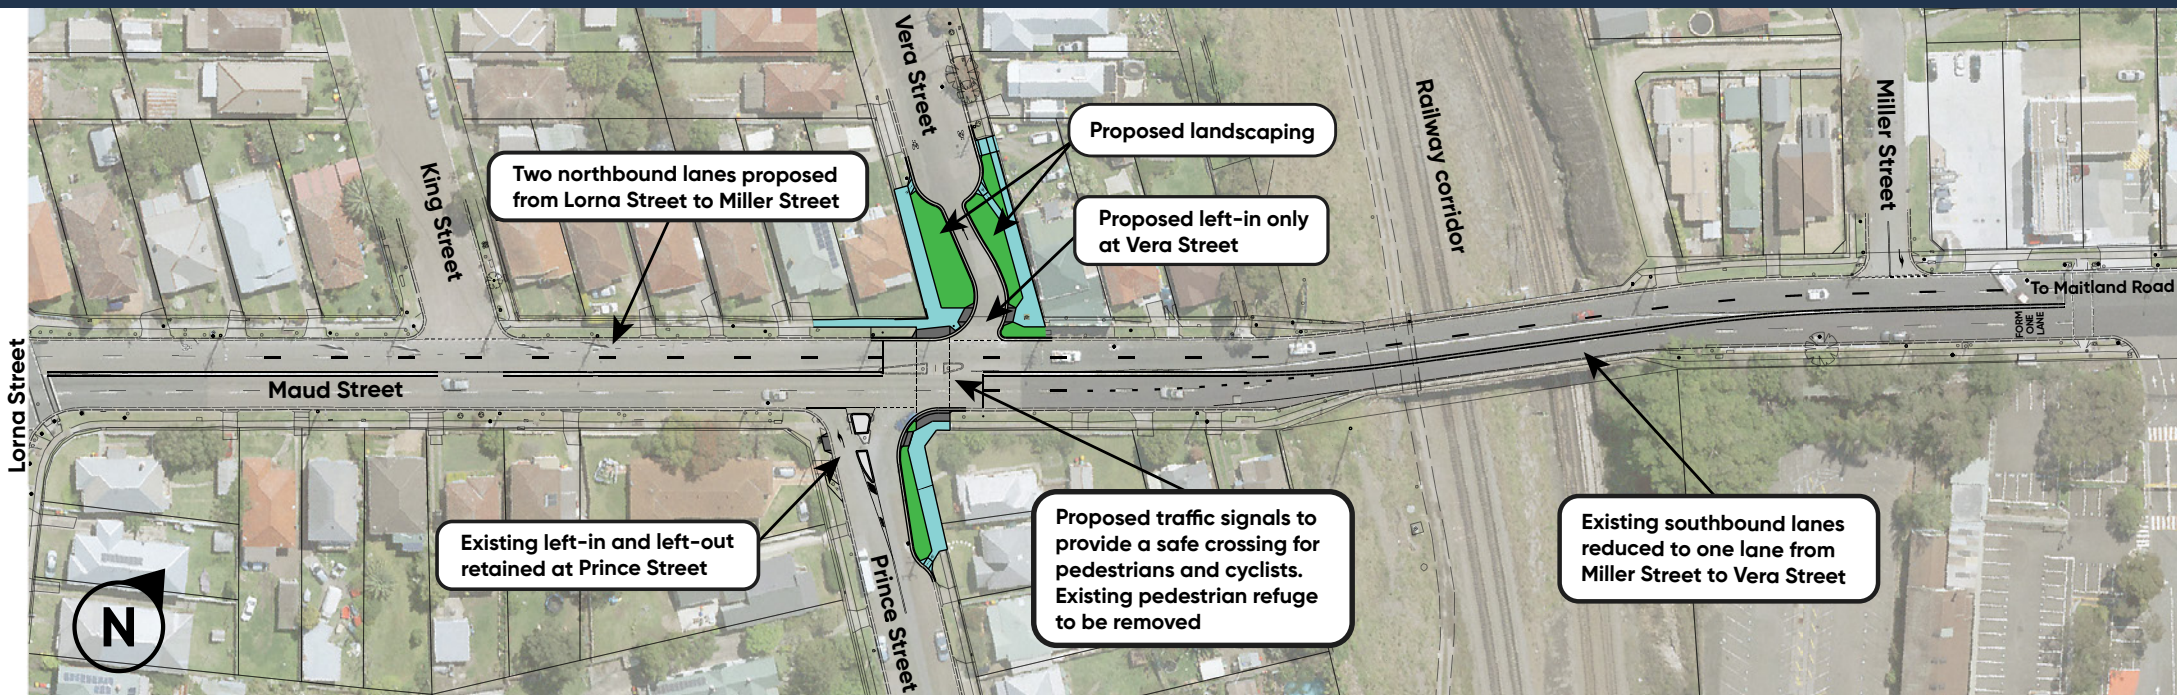

Legend

- Proposed concrete/shared path
- Proposed landscaping
- Proposed kerb and gutter
- Proposed linemarking
- Proposed kerb ramp