



Minmi Road Upgrade Plan - Sheet 1 of 6

LEGEND

DESIGN STRINGS

CONCRETE RAISED MEDIAN/SHARED PATH


SA KERB


GRASS INFILL



TREES TO BE REMOVED/PLANTED (INDICATIVE)

POWER POLE TO BE REMOVED (INDICATIVE)

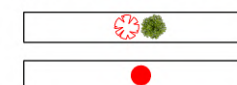

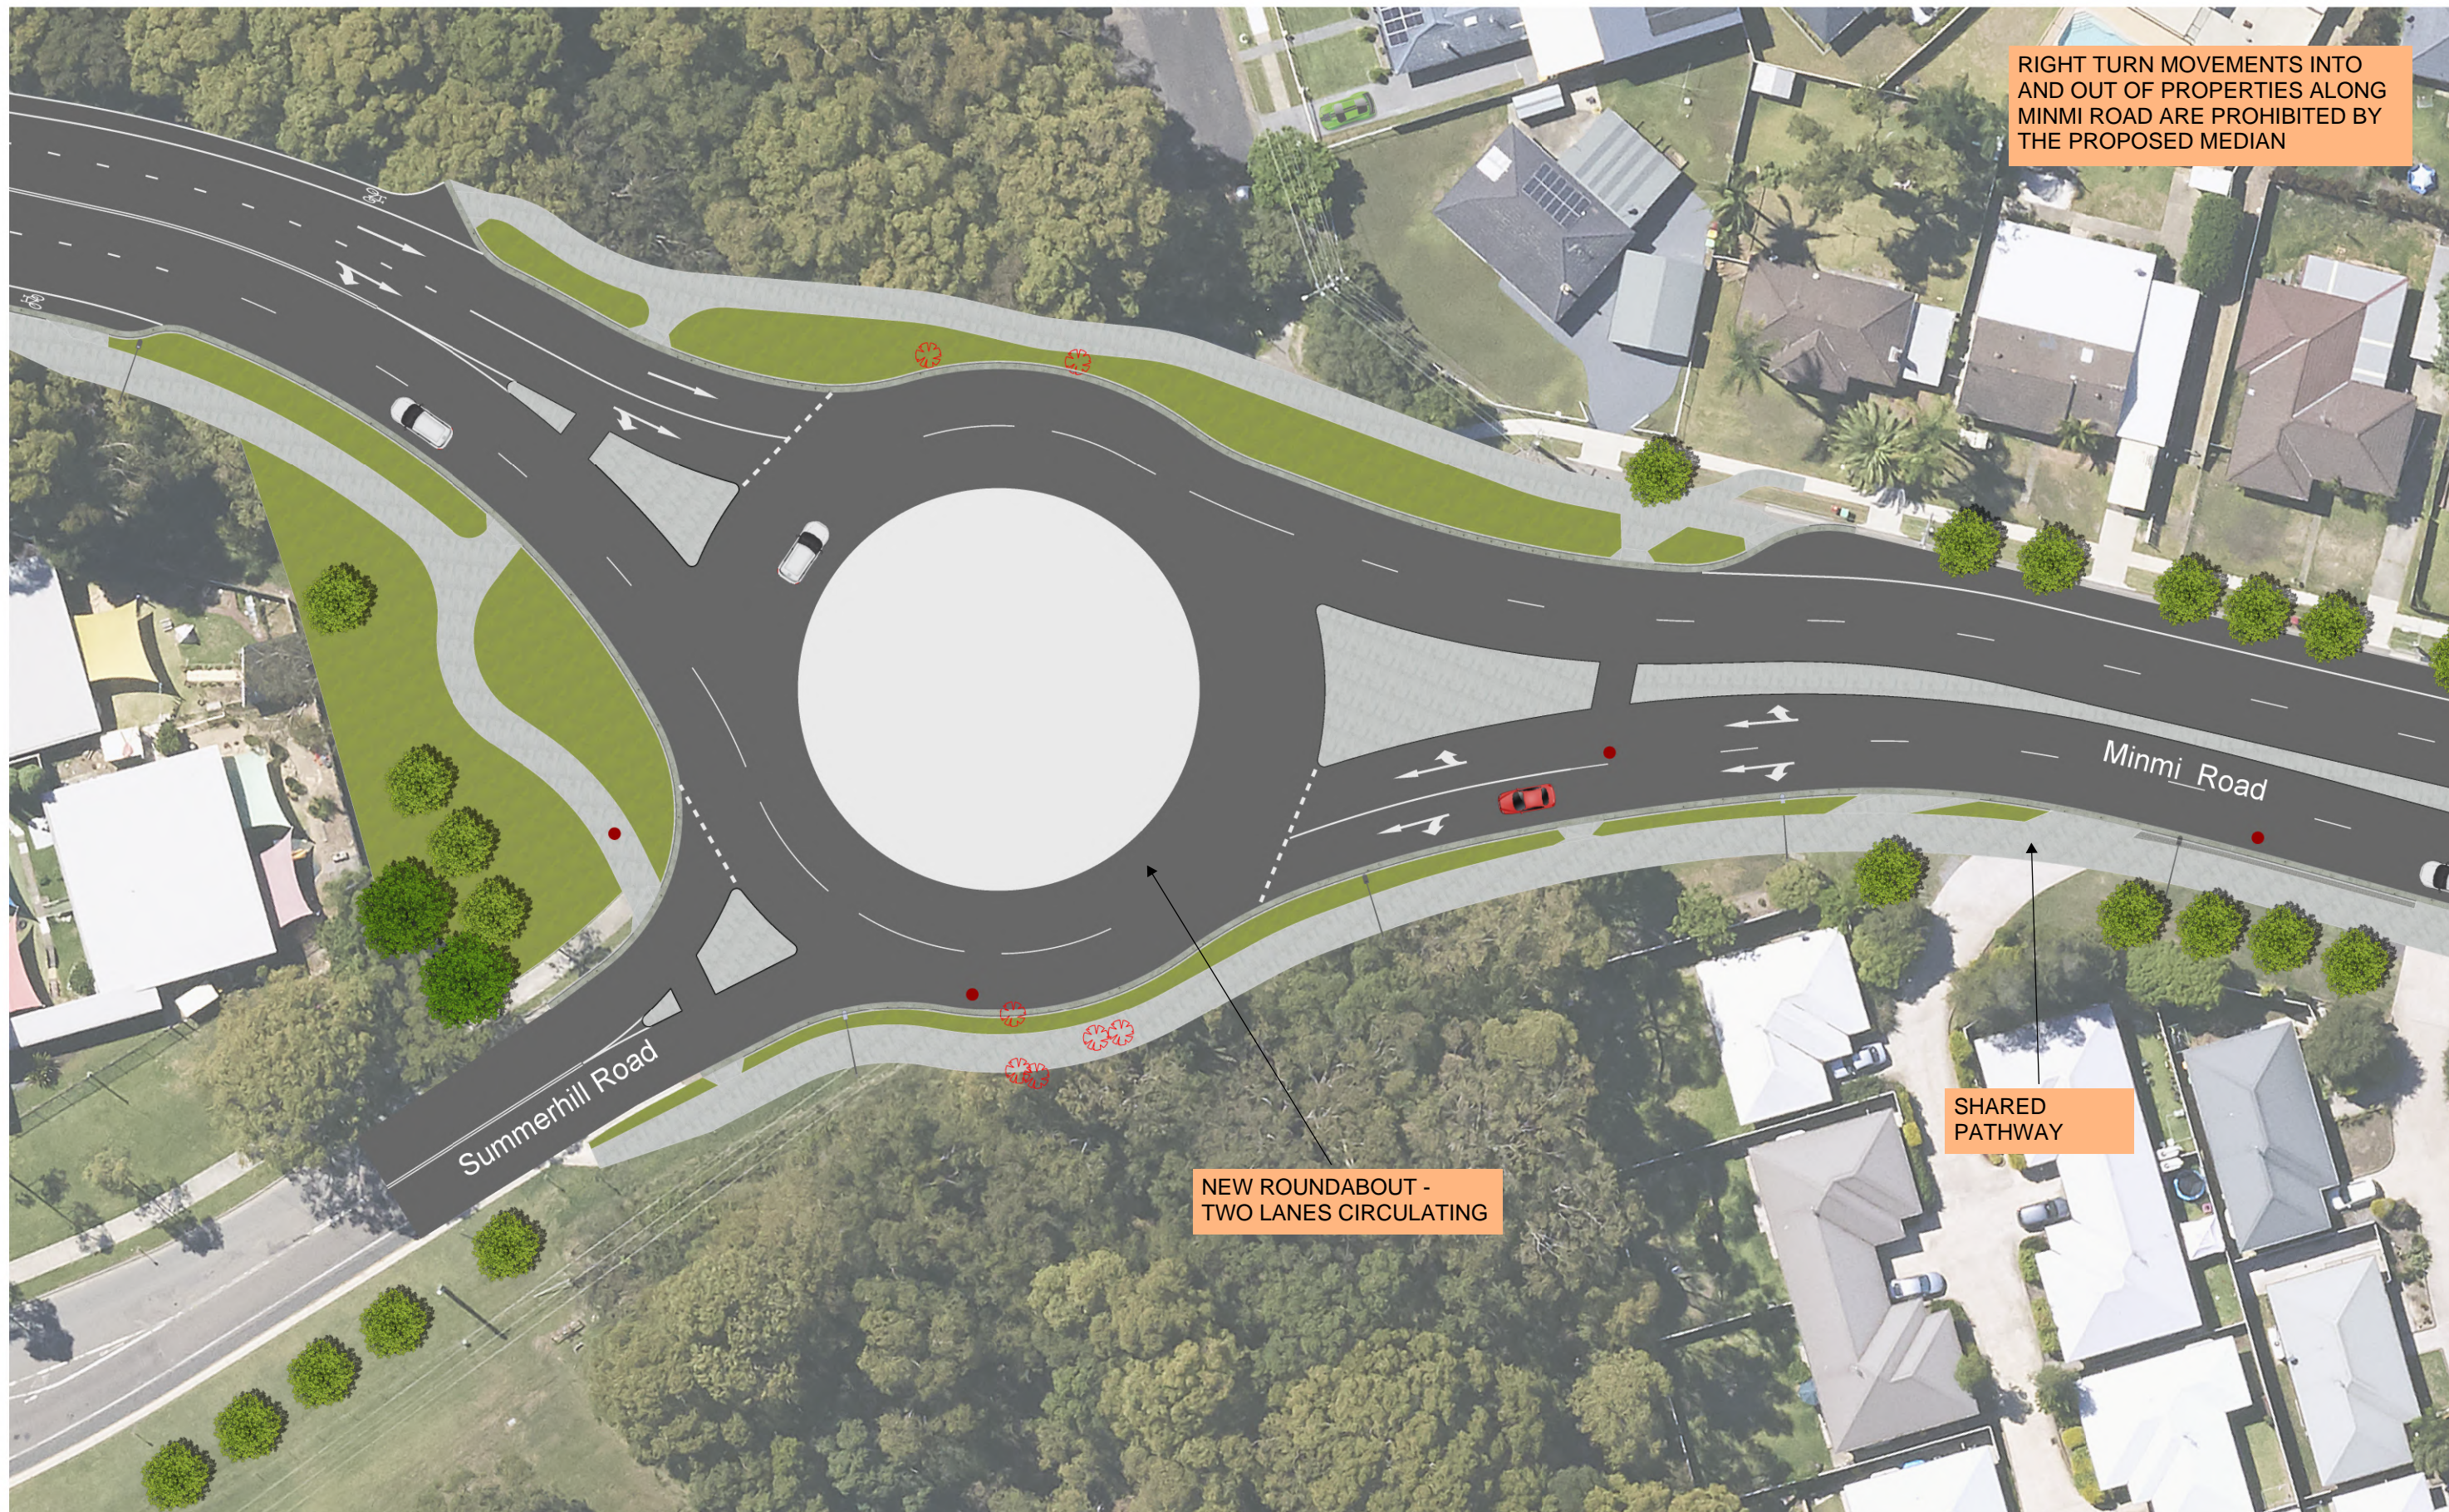

Minmi Road Upgrade Plan - Sheet 2 of 6


LEGEND

DESIGN STRINGS

CONCRETE RAISED MEDIAN/SHARED PATH


SA KERB

GRASS INFILL

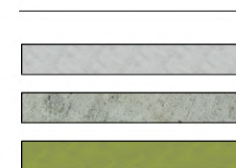

TREES TO BE REMOVED/PLANTED (INDICATIVE)

POWER POLE TO BE REMOVED (INDICATIVE)

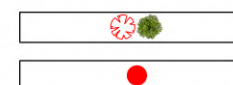



Minmi Road Upgrade Plan - Sheet 3 of 6


LEGEND

DESIGN STRINGS

CONCRETE RAISED MEDIAN/SHARED PATH

SA KERB


GRASS INFILL

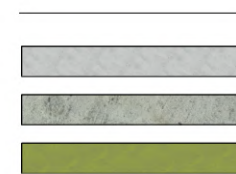

TREES TO BE REMOVED/PLANTED (INDICATIVE)

POWER POLE TO BE REMOVED (INDICATIVE)



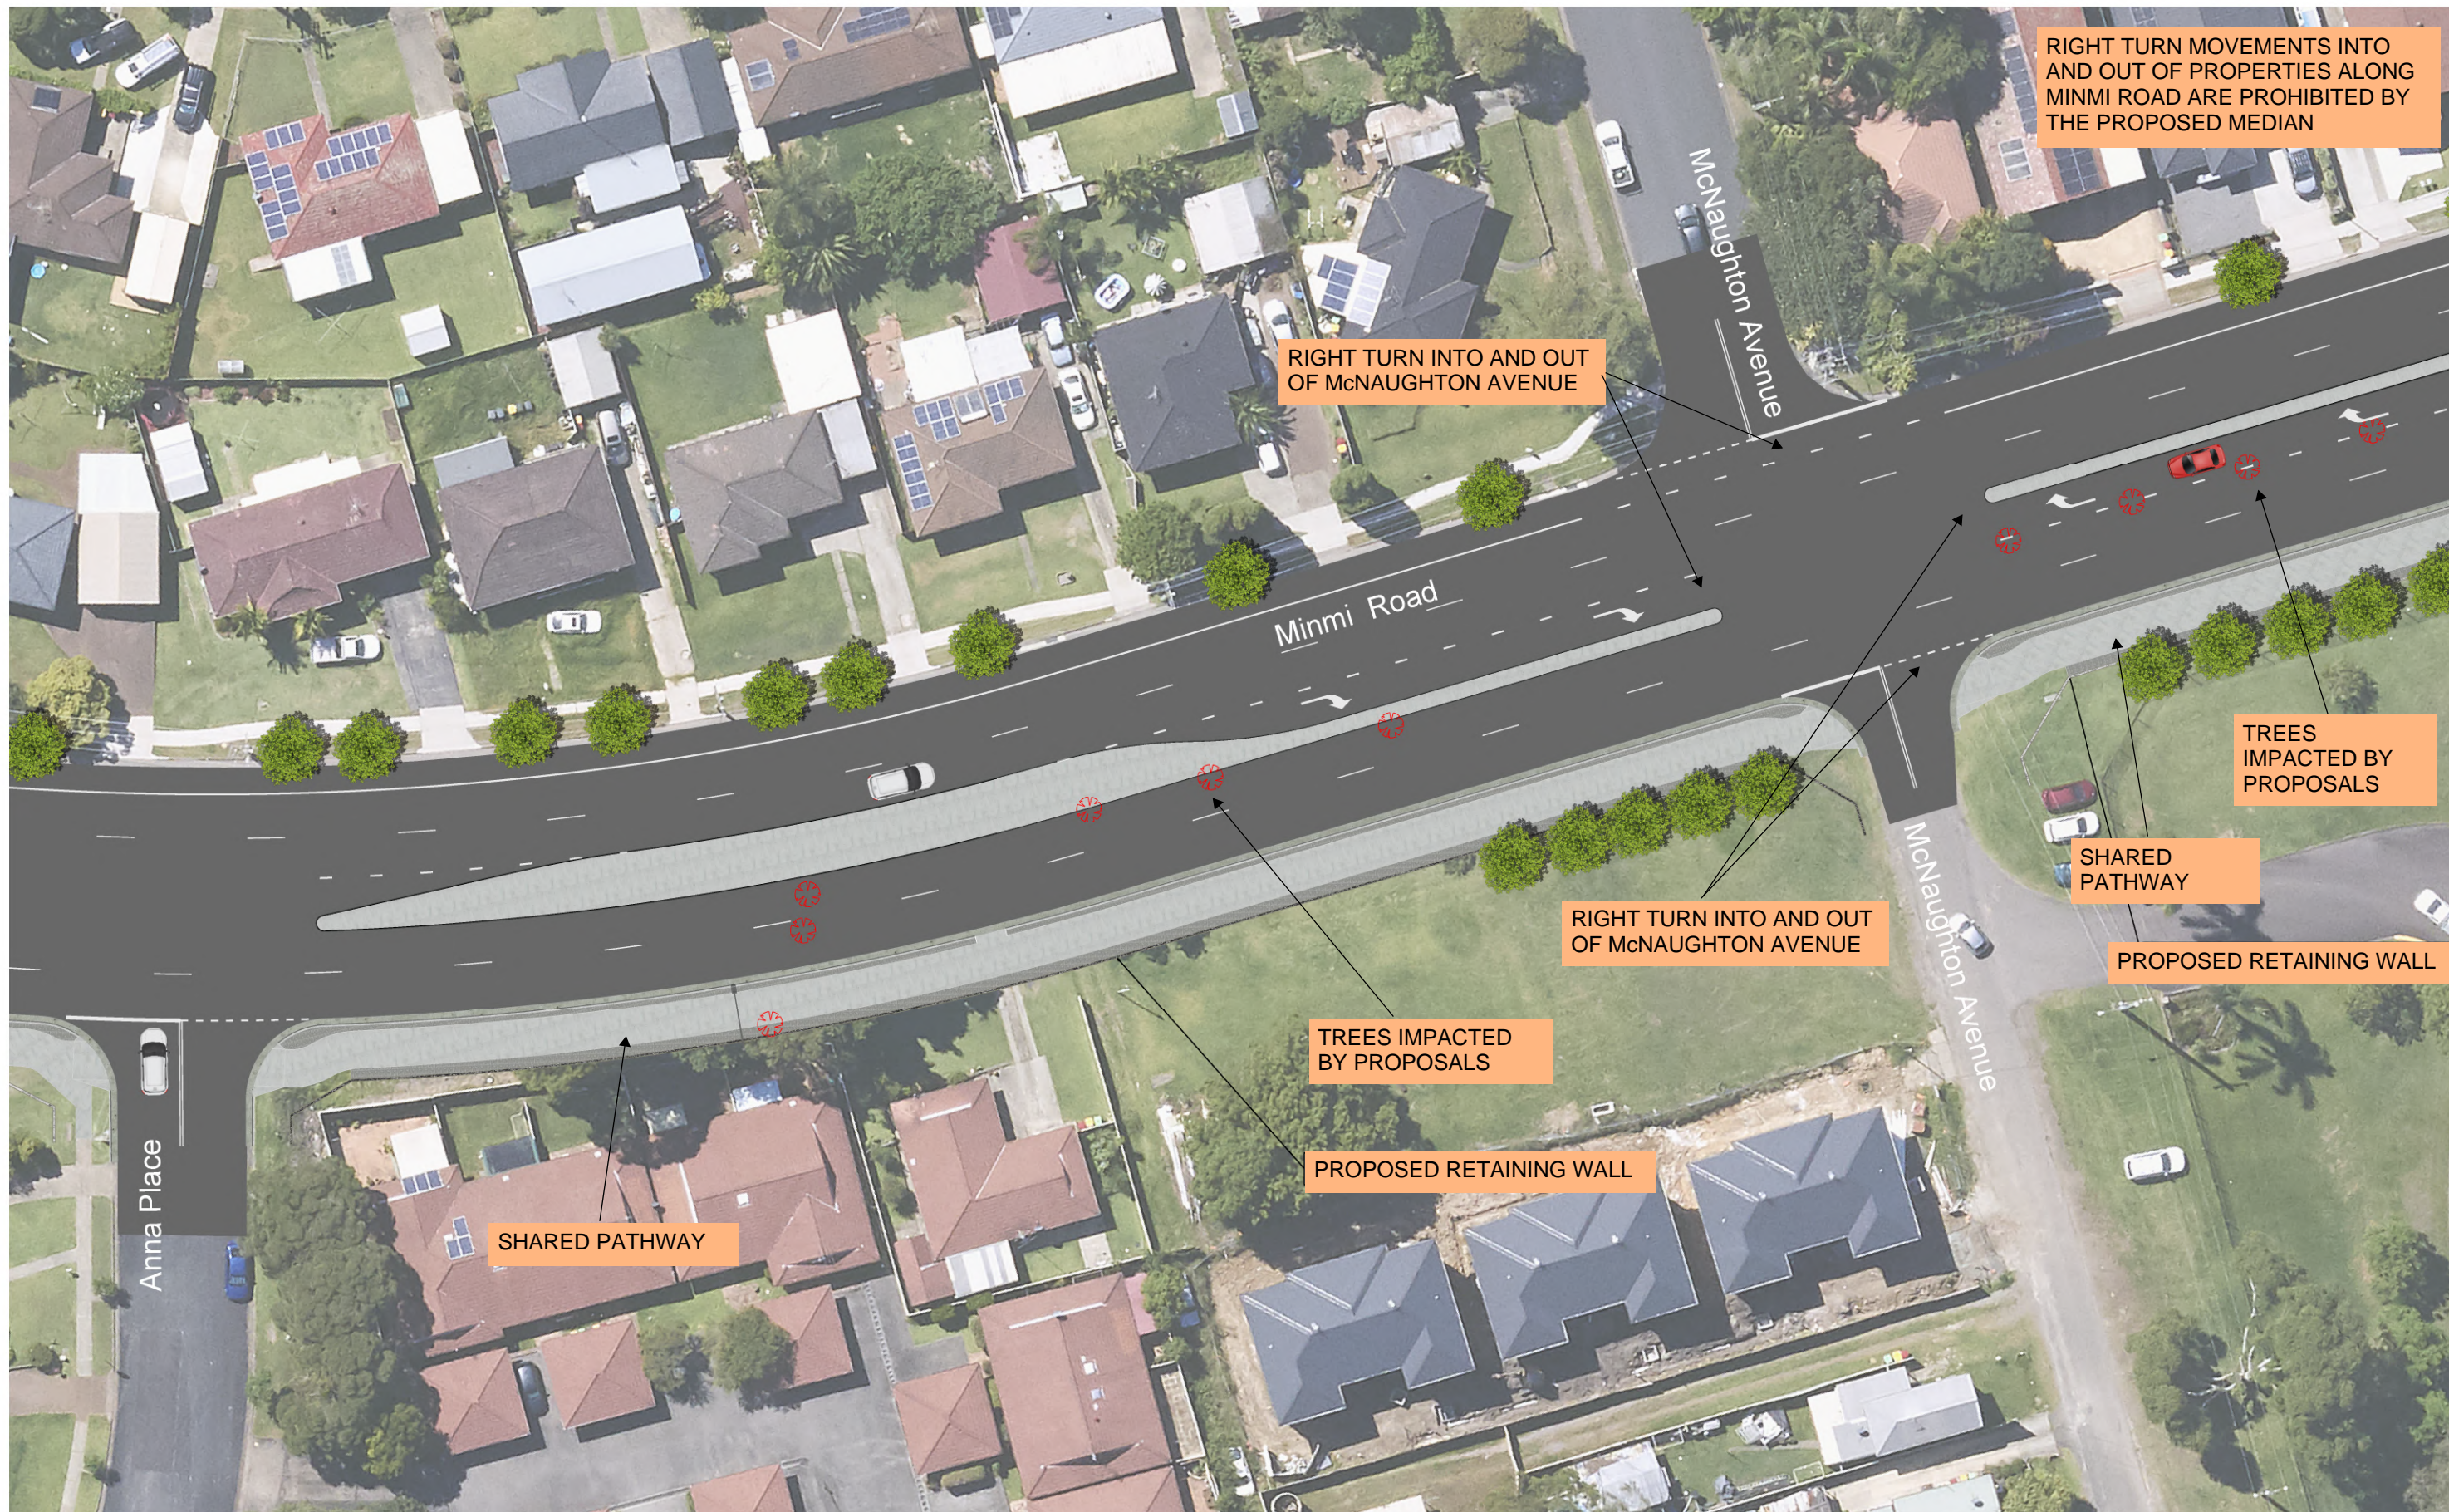

Minmi Road Upgrade Plan - Sheet 4 of 6


LEGEND

DESIGN STRINGS

CONCRETE RAISED MEDIAN/SHARED PATH

SA KERB

GRASS INFILL

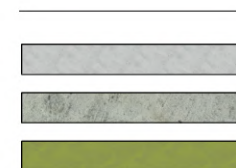

TREES TO BE REMOVED/PLANTED (INDICATIVE)

POWER POLE TO BE REMOVED (INDICATIVE)





Minmi Road Upgrade Plan - Sheet 5 of 6


LEGEND

DESIGN STRINGS

CONCRETE RAISED MEDIAN/SHARED PATH


SA KERB


GRASS INFILL

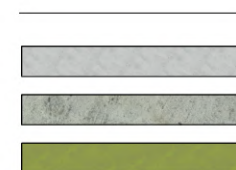

TREES TO BE REMOVED/PLANTED (INDICATIVE)

POWER POLE TO BE REMOVED (INDICATIVE)

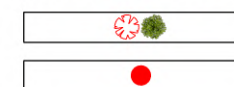

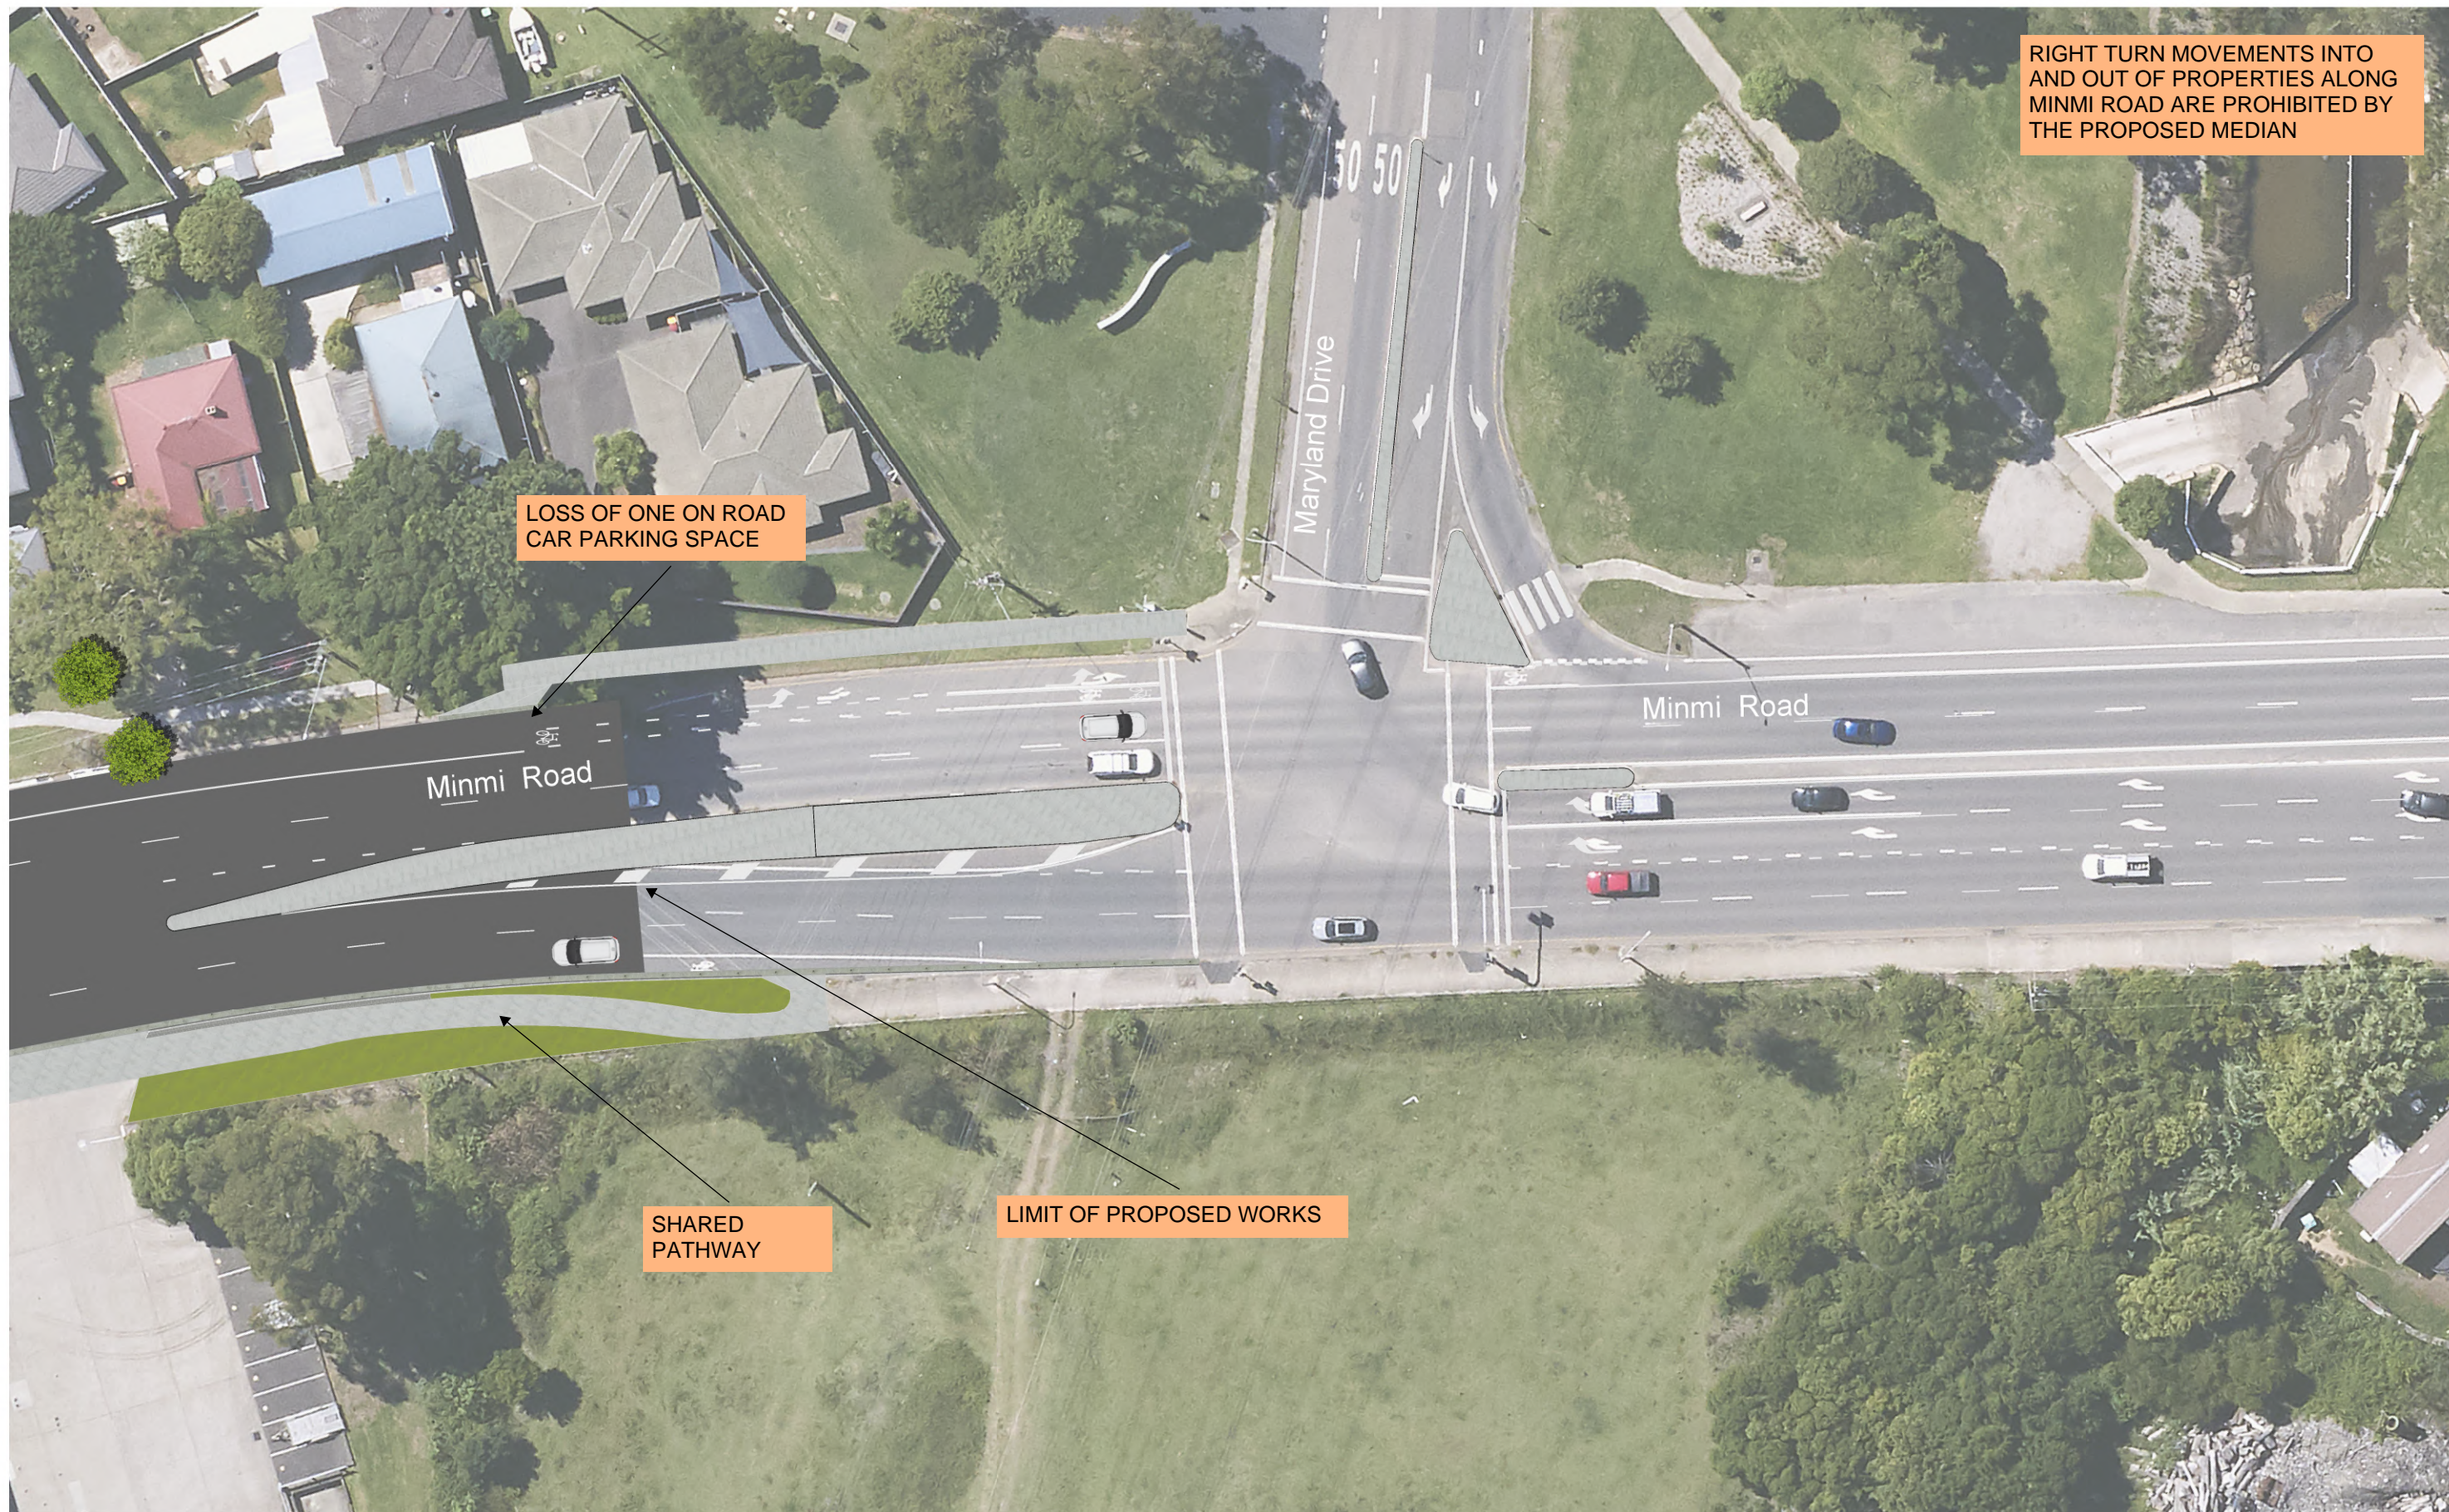

Minmi Road Upgrade Plan - Sheet 6 of 6


LEGEND

DESIGN STRINGS

CONCRETE RAISED MEDIAN/SHARED PATH

SA KERB

GRASS INFILL

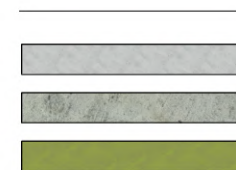

TREES TO BE REMOVED/PLANTED (INDICATIVE)

POWER POLE TO BE REMOVED (INDICATIVE)

